


T.33N., R.40E.
M.D.B.&M.

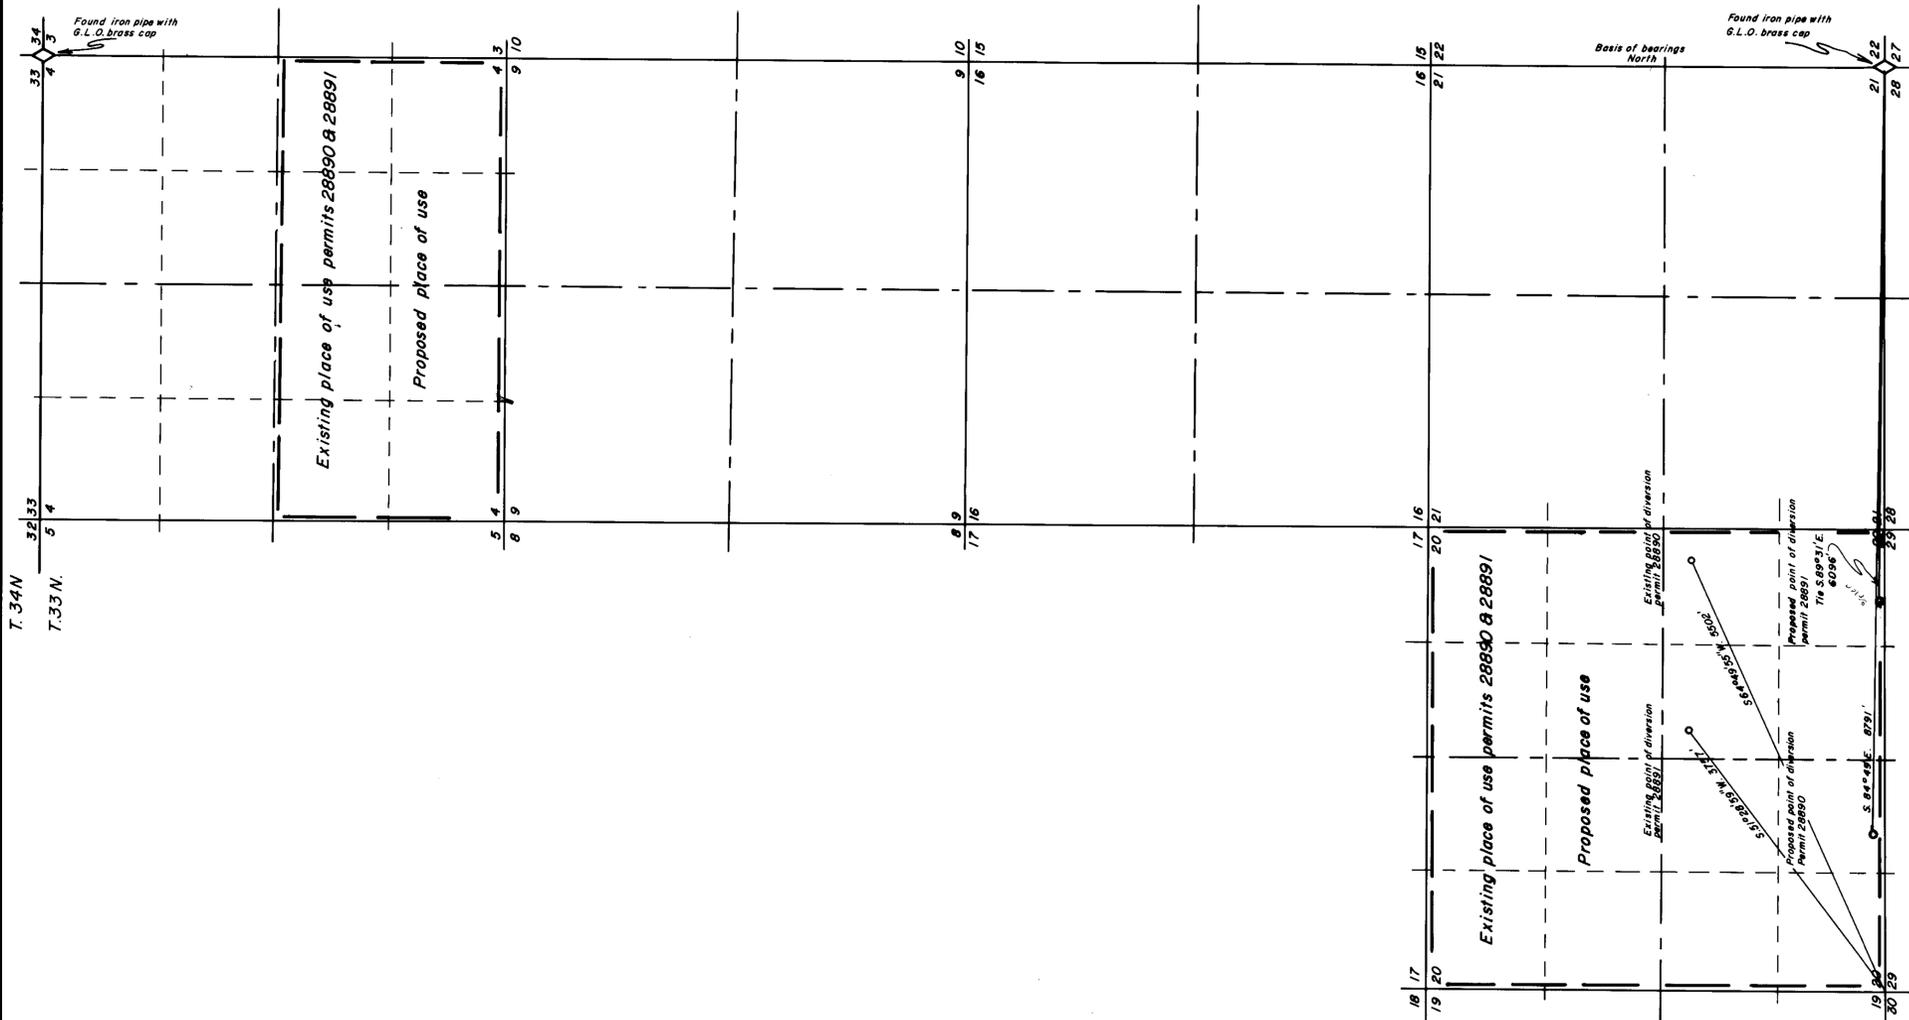

I, Robert N. Caldwell, being first duly sworn, depose and say that this map, consisting of 1 sheets, has been correctly drawn from field notes of a survey made by me on July 29th 1978, that it truly and correctly represents the location and extent of the works used to divert water from underground in Humboldt County by Hugh K. Tipton &/or Tony Tipton for irrigation purposes, that the proposed point of diversion, the approximate location and size of the diverting channel, all reservoirs or basins, the locations and names of all other works which will cross or connect with the proposed works, and the boundary of all lands, showing by 40-acre subdivisions the areas proposed to be irrigated, are fully and correctly designated thereon.

Robert N. Caldwell
State Water Right Surveyor No. 468

Subscribed and sworn to before me this 20th day of October 1978.

Robert N. Caldwell
Notary Public
State of Nevada
Humboldt County
My Commission expires Mar. 3, 1981

Scale 1"=1000'



FILED
NOV 7 1978
STATE ENGINEER'S OFFICE

Desert-Mountain Surveying Company
510 Melarkey Street
Winnemucca, Nevada 89445

Map
To accompany application to change the point of diversion of permits 28890 & 28891 for irrigation purposes from an underground source by Hugh K. Tipton and/or Tony Tipton

83251 36141 36140