



T.32N., R.45E., M.D.M.

STATE OF NEVADA }
COUNTY OF ELKO } ss.

I, Mark Chilton, being first duly sworn, depose and say that this map, consisting of one sheet, has been correctly drawn to the designated scale from field notes of a survey made under my supervision and direction on the 8th day of November, 1978; that it truly and correctly represents the proposed location and extent of the works used to divert water from an UNDERGROUND SOURCE in LANDER COUNTY by the UNINCORPORATED TOWN OF BATTLE MOUNTAIN for MUNICIPAL PURPOSES. That the proposed point of diversion, the approximate location and size of the diverting channel, all reservoirs or basins, the location and names of all other works which will cross or connect with the proposed works, and the boundary of all lands, showing the areas proposed for municipal purposes, are fully and correctly designated thereon.


Mark Chilton
State Water Rights Surveyor No. 278

Subscribed and sworn to before me this 10th day of Nov., 1978. Notary Public in and for Elko County, Nevada.

Laura Bernadet



FILED
NOV 17 1978
STATE ENGINEER'S OFFICE

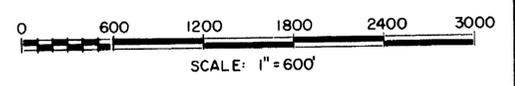

36161

MAP
TO ACCOMPANY APPLICATION TO
APPROPRIATE WATER
MUNICIPAL PURPOSES
UNINCORPORATED TOWN OF
BATTLE MOUNTAIN
AN UNDERGROUND SOURCE


FOR	
BY	
FROM	

DRAWN BY D.P.	APPROVED BY M.C.
JOB NO. 2173-03	DATE NOV. 1978

C E **CHILTON ENGINEERING** **W78018**
421 COURT STREET ELKO, NEVADA

NO.	BY	DATE	DESCRIPTION	CHECKED	APPROVED

1978 NOV 17 PM 2 10

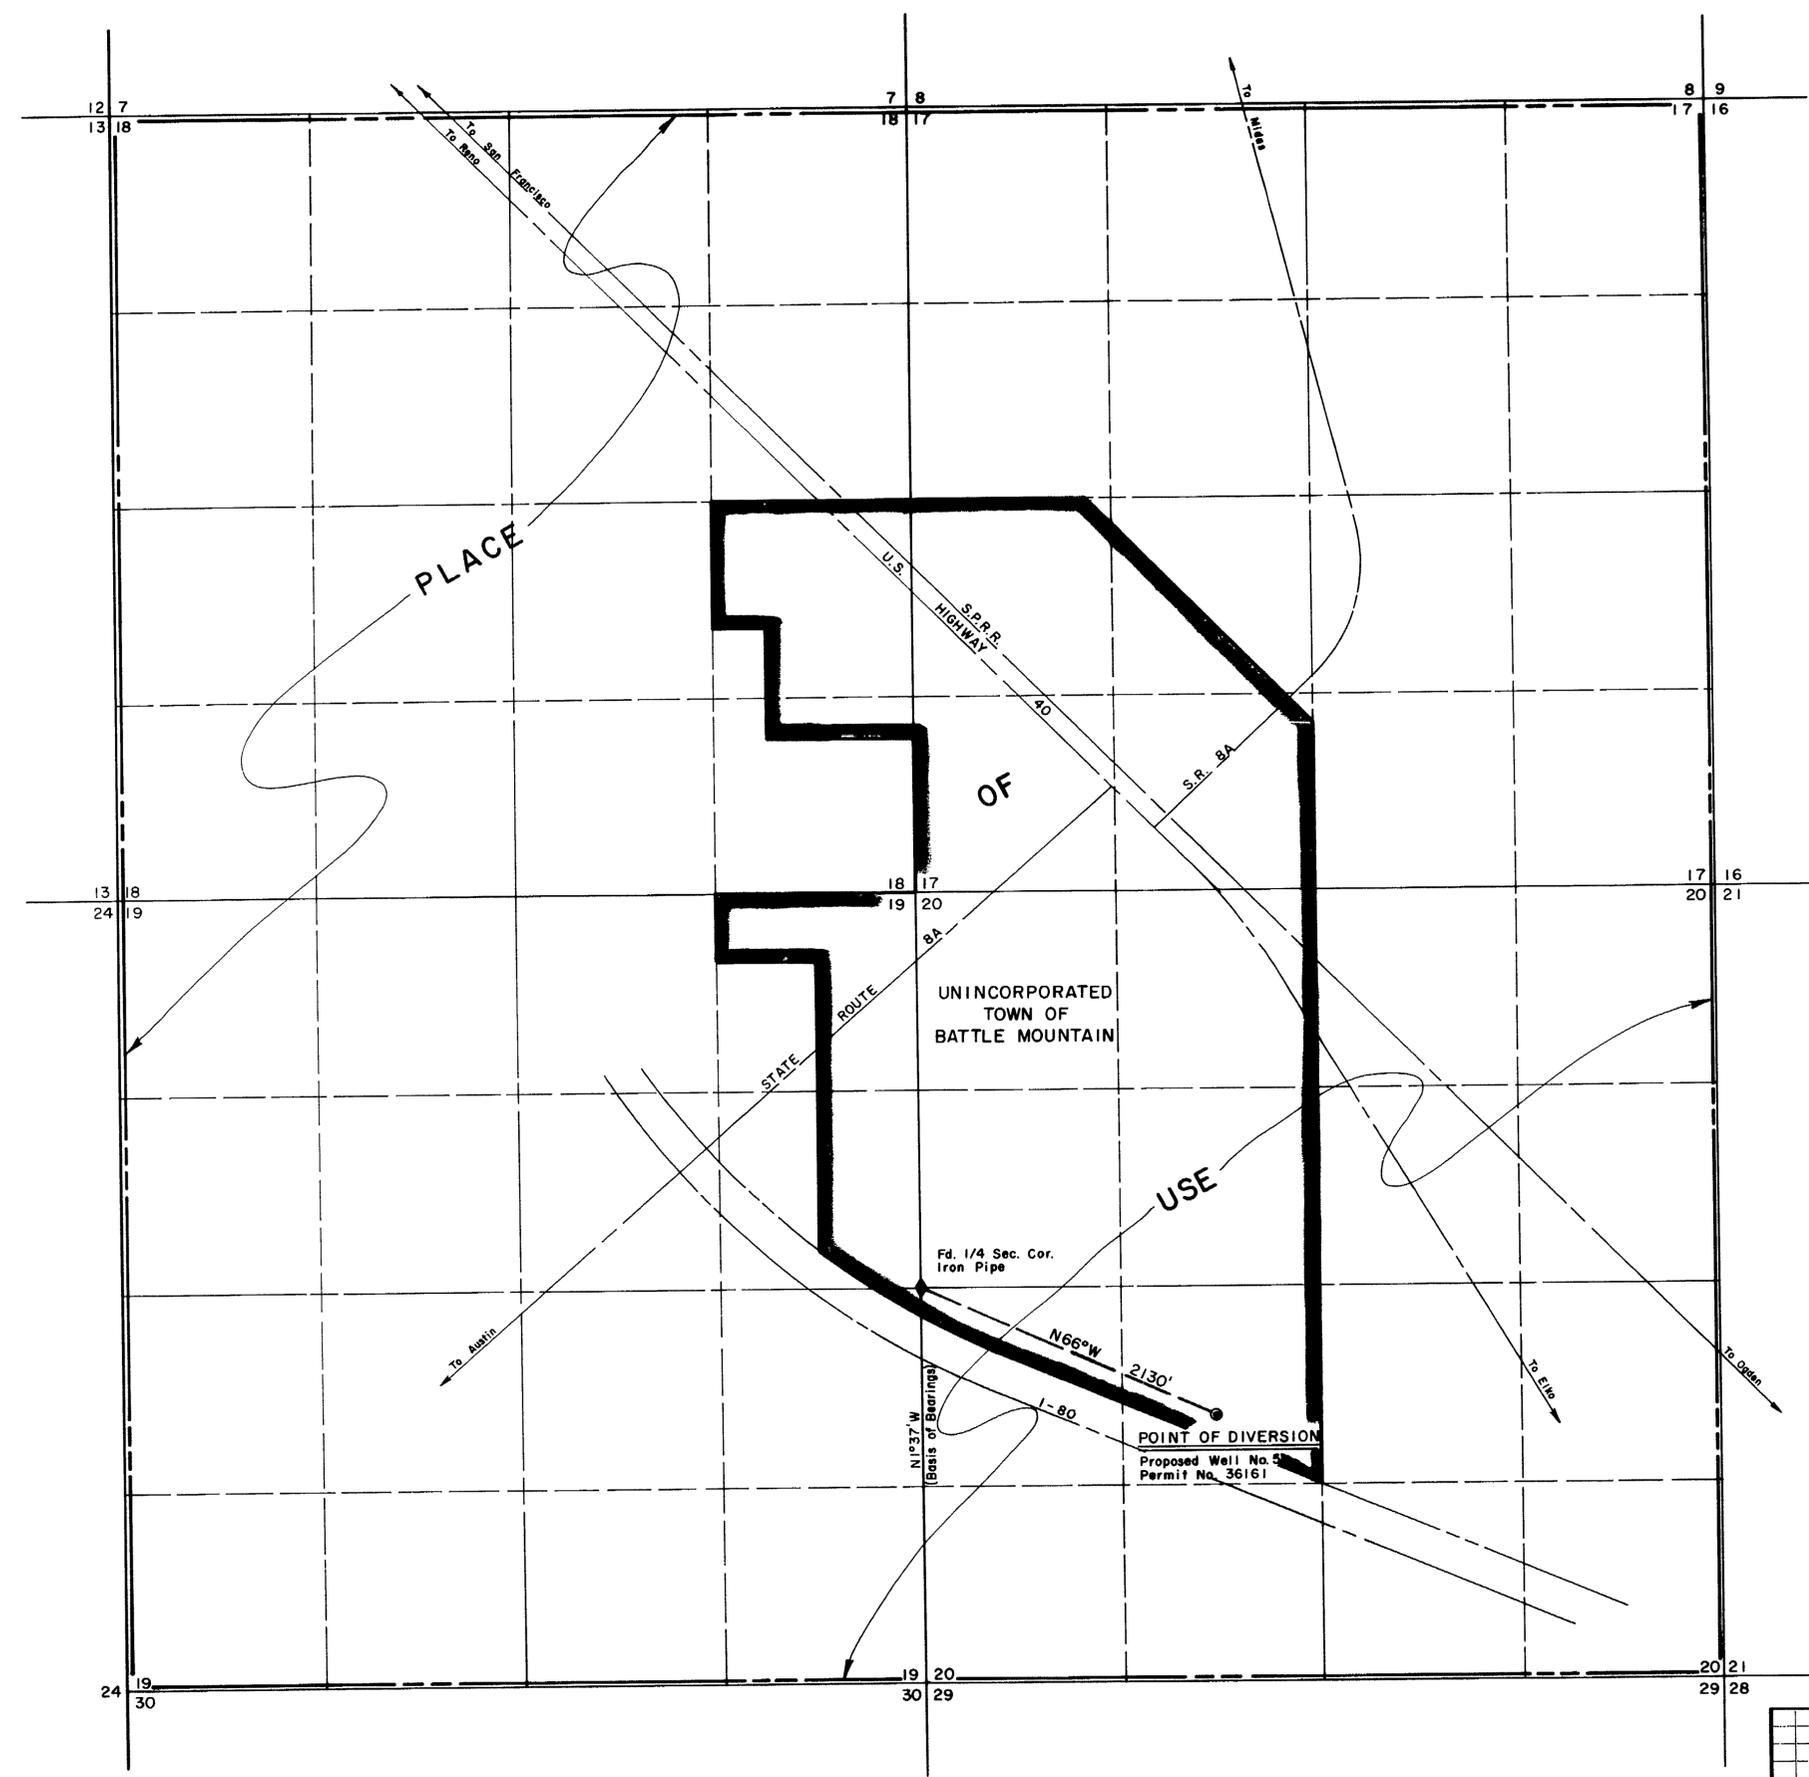

36161