


T.17N., R.19E., M.D.B. & M.

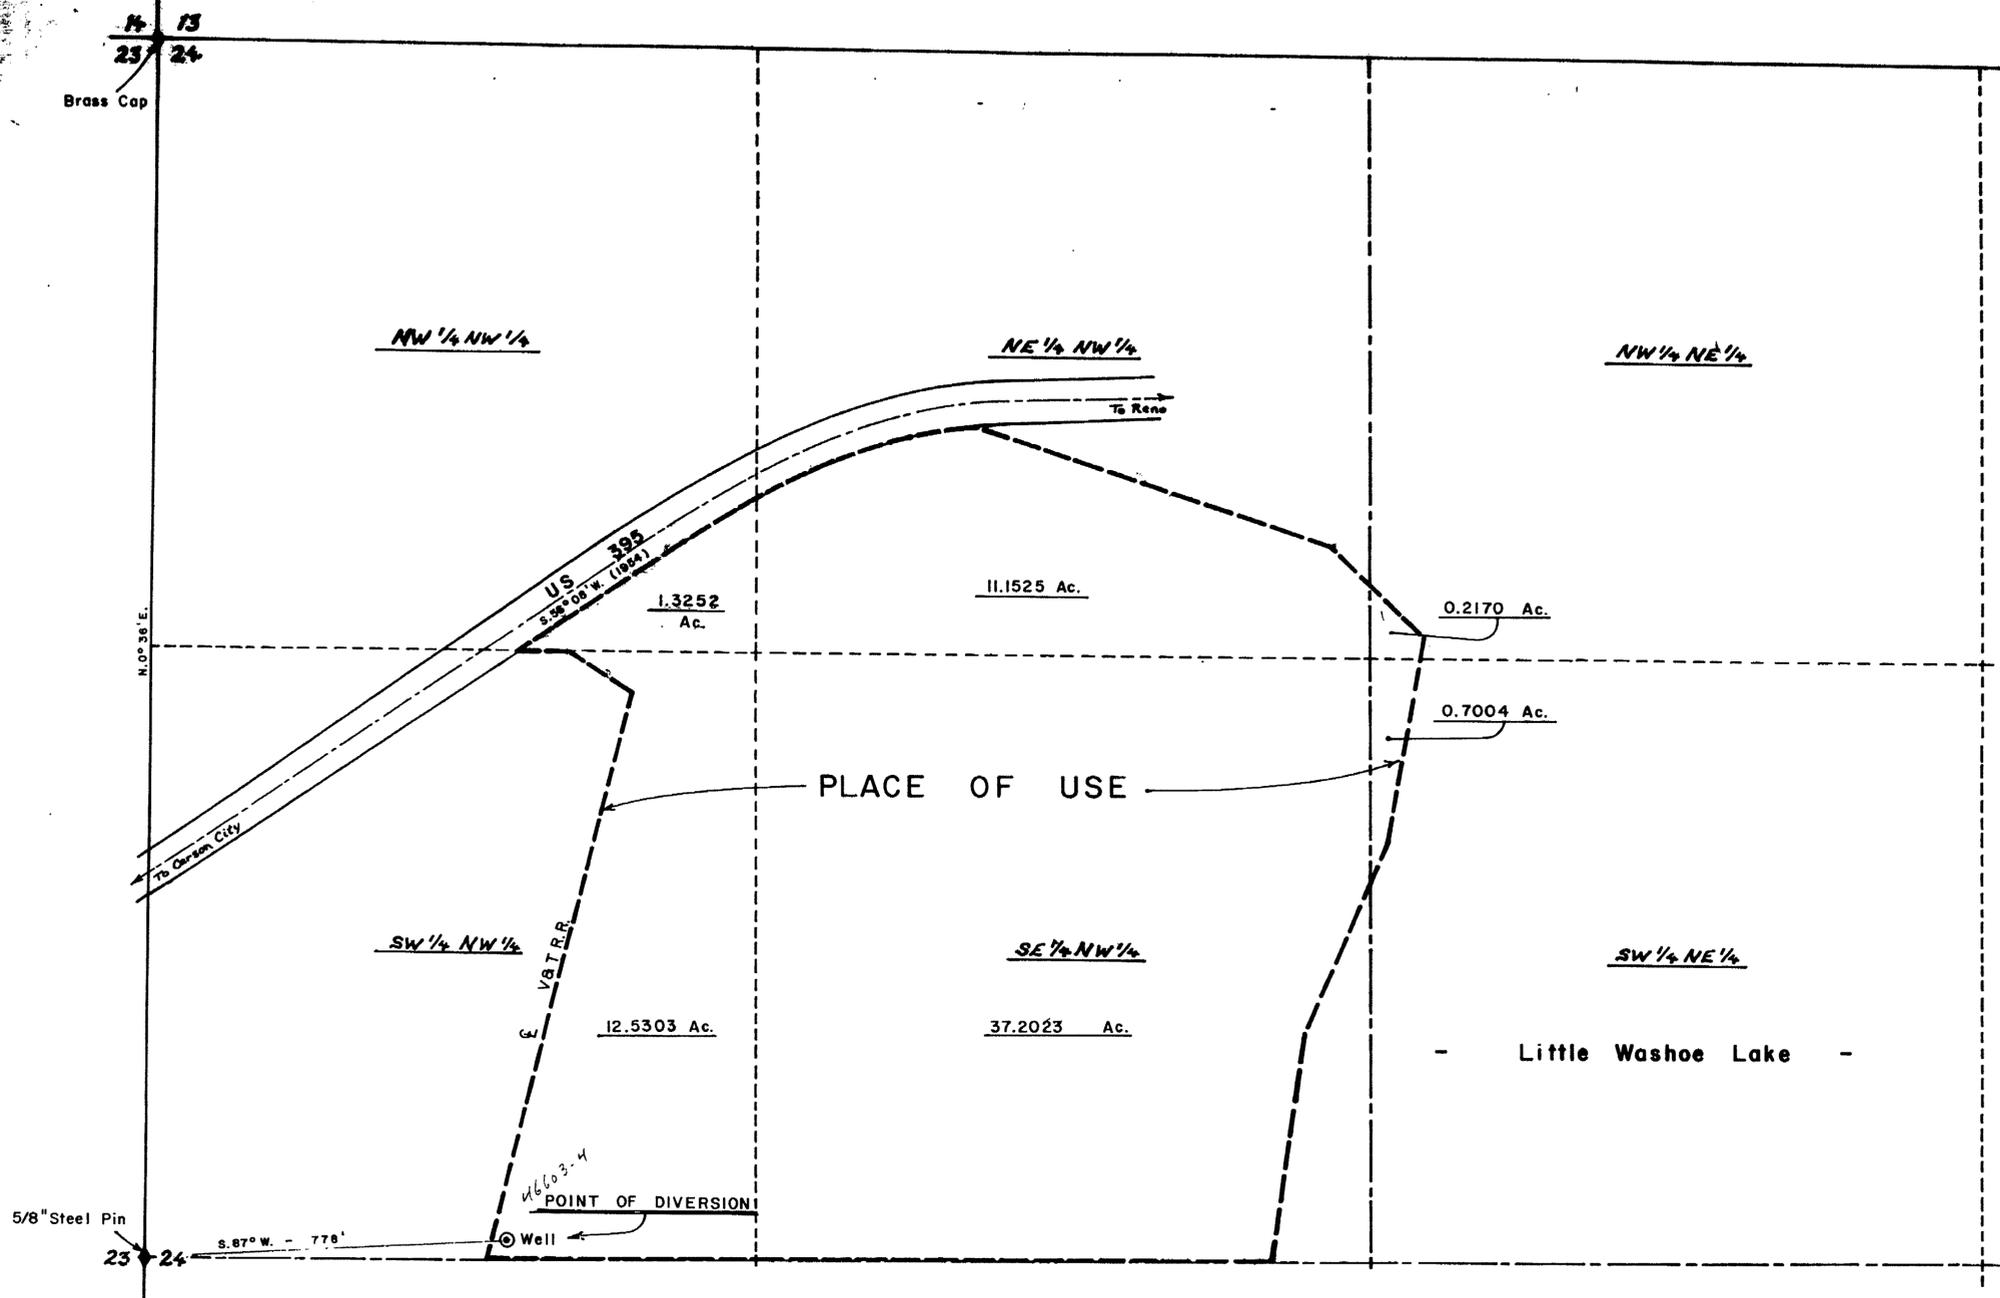

**BASIS OF BEARING**  
 USGLO bearing on West line of  
 Sec. 24, T.17N., R.19E. M.D.B. & M.  
 and US Hwy. 395.

State of Nevada ss  
 County of Washoe


I, Roy H. Hibdon, being first duly sworn, depose and say that this map, consisting of one sheet, has been correctly drawn to the designated scale from information gathered under my supervision and direction between the 1st day of November and the 14th day of November, 1978 and from various official filed maps and records; that it truly and correctly represents the proposed location and extent of works used to divert water from an Underground Source in Washoe County by Standard Investment Group, Inc. for Quasi-municipal purposes. That the proposed Point of Diversion, the approximate location and size of the diverting works, all reservoirs and basins, the location and names of all other works which will cross or connect with the proposed works, and the boundary of all lands, shown by 40-acre subdivisions, the areas proposed to be served, are fully and correctly designated thereon.

State of Nevada ss  
 County of Washoe


Subscribed and sworn to before me this 14th day of November, 1978. Notary Public in and for Washoe County, Nevada.

*Roy H. Hibdon*  
 Roy H. Hibdon State Water Right Surveyor No. 370

*James W. Huber*  
 Notary Public

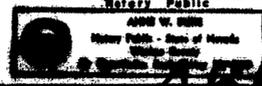

**FILED**  
 NOV 14 1978  
 STATE ENGINEER'S OFFICE

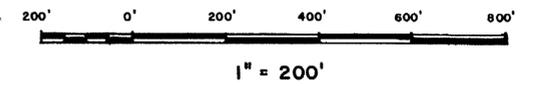

46603-5  
**MAP**  
 TO ACCOMPANY APPLICATION  
 TO APPROPRIATE WATER  
 FROM AN UNDERGROUND SOURCE  
 FOR QUASI-MUNICIPAL-SUBDIVISION USE  
 FOR  
**Standard Investment Group, Inc.**  
 Roy H. Hibdon 36170 Nov., 1978

46605 46604 46603 36170