


U.S. GLO BRASS CAP
N.E. CORNER OF SECTION 23


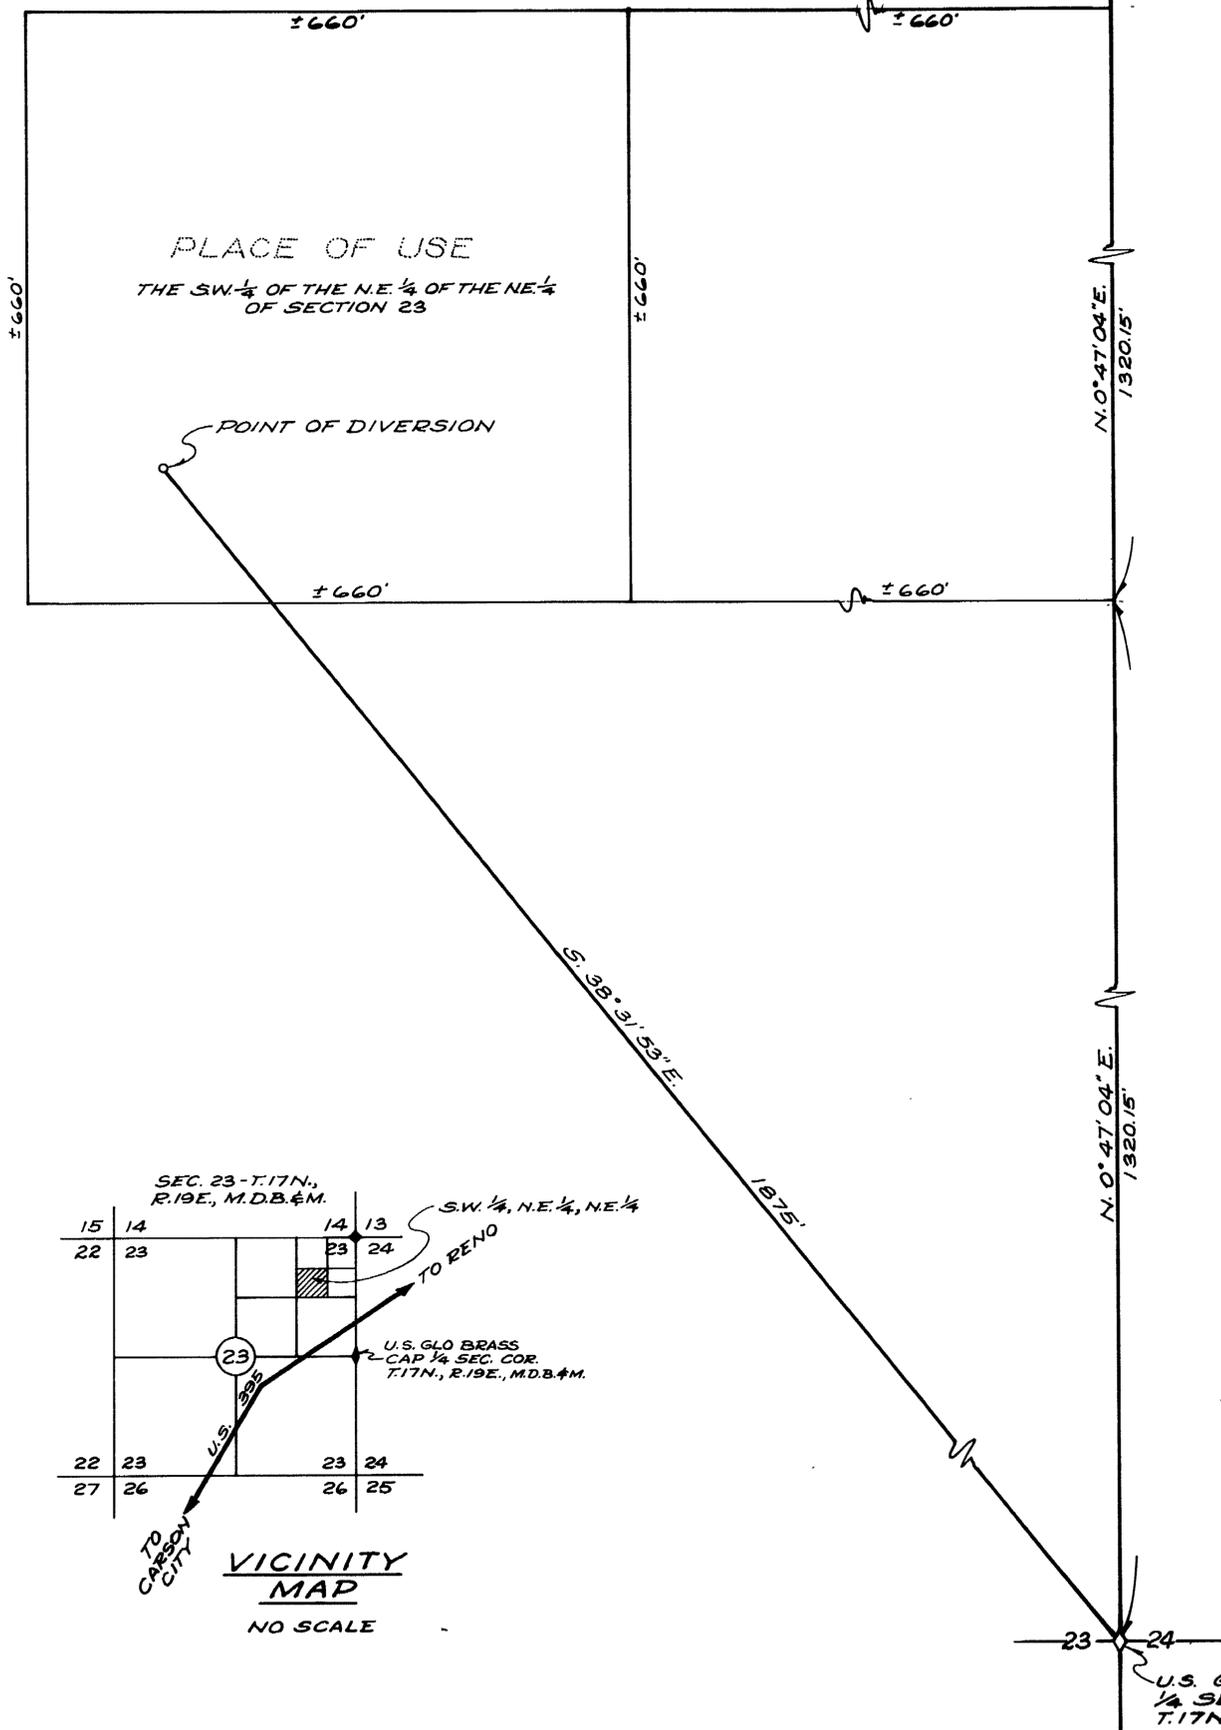


I, FRANK W. GENTRY, JR., BEING FIRST DULY SWORN, DEPOSE AND SAY THAT THIS MAP, CONSISTING OF ONE SHEET, HAS BEEN CORRECTLY DRAWN TO THE DESIGNATED SCALE FROM FIELD NOTES OF A SURVEY MADE BY ME, (OR UNDER MY SUPERVISION AND DIRECTION), BETWEEN THE 28TH DAY OF DECEMBER, AND THE 5TH DAY OF DECEMBER, 1978; THAT IT TRULY AND CORRECTLY REPRESENTS THE PROPOSED LOCATION AND EXTENT OF THE WORKS USED TO DIVERT WATER FROM AN UNDERGROUND SOURCE IN WASHOE COUNTY BY LOUIE A. THOMAS FOR QUASI-MUNICIPAL PURPOSES. THAT THE PROPOSED POINT OF DIVERSION, THE APPROXIMATE LOCATION AND SIZE OF THE DIVERTING CHANNEL, ALL RESERVOIRS OR BASINS, THE LOCATION AND NAMES OF ALL OTHER WORKS WHICH WILL CROSS OR CONNECT WITH THE PROPOSED WORKS, AND THE BOUNDARY OF ALL LANDS, SHOWING BY 40-ACRE SUBDIVISIONS THE AREAS PROPOSED TO BE IRRIGATED, ARE FULLY AND CORRECTLY DESIGNATED THEREON.

Frank W. Gentry, Jr.
STATE WATER RIGHTS SURVEYOR #434


SUBSCRIBED AND SWORN TO BEFORE ME THIS
7TH DAY OF DECEMBER, 1978.
NOTARY PUBLIC IN AND FOR NEVADA

Louanne N. Landi

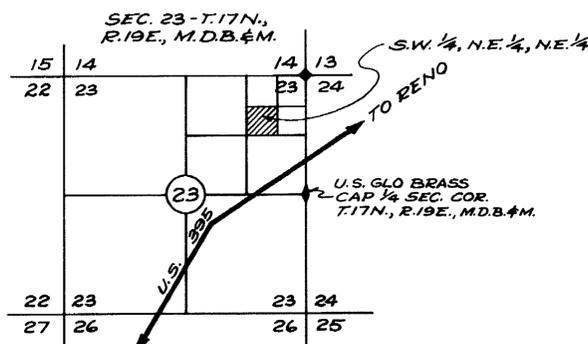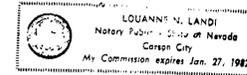

BASIS OF BEARING:

THE EAST LINE OF THE N.E. 1/4 OF SECTION 23 AS SHOWN ON RECORD OF SURVEY RECORDED SEPTEMBER 24, 1974 AS DOCUMENT NO. 341809 IN THE OFFICIAL RECORDS OF WASHOE COUNTY NEVADA.

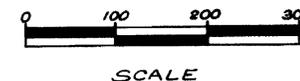

FILED
DEC 8 1978
COUNTY CLERK'S OFFICE

MAP
TO ACCOMPANY APPLICATION TO APPROPRIATE WATER FOR QUASI-MUNICIPAL PURPOSES BY
LOUIE A. THOMAS
FROM AN UNDERGROUND SOURCE

F.W. GENTRY & ASSOC.
5861 S. CARSON ST.
CARSON CITY, NEV.

DATE: DEC. 5, 1978
JN: 2010-03

36225