
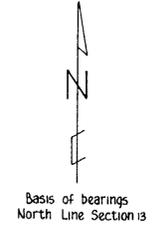


T 32 S ; R 66 E
MDB & M

Scale 1" = 600'

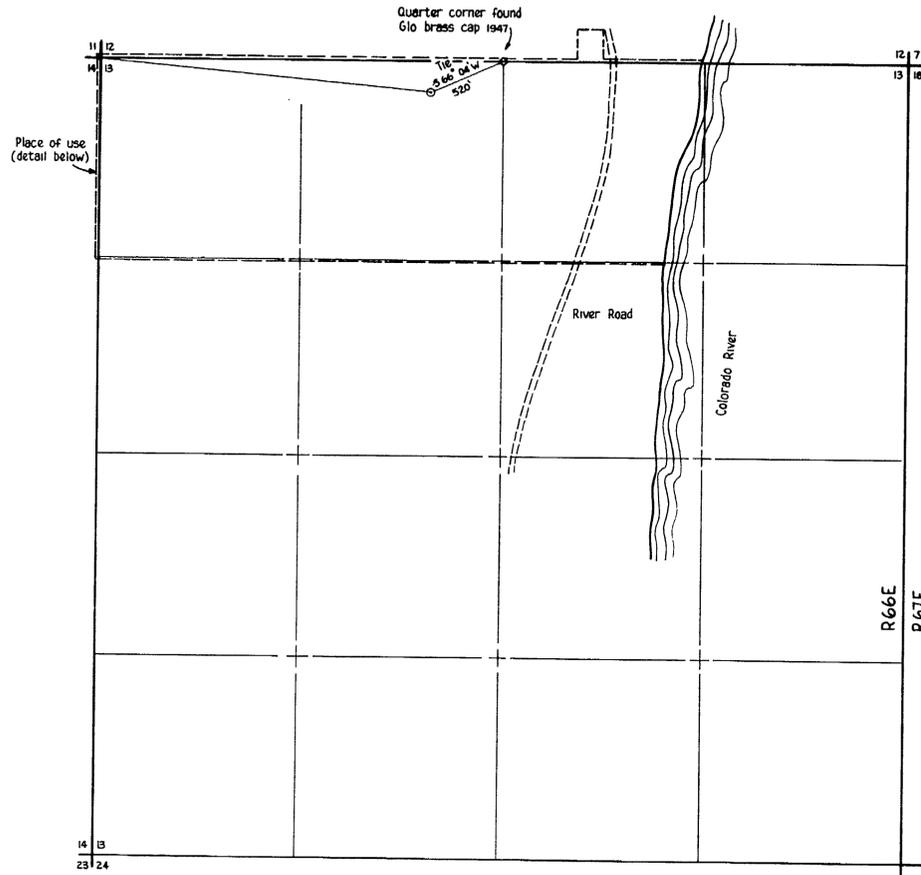


State of Nevada } ss.
County of Clark }

I, Richard V. Wyman, being first duly sworn, depose and say this map, consisting of one sheet, has been correctly drawn to the designated scale from field notes of a survey made by me (or under my supervision) on the 16th day of November, 1978, that it truly represents the proposed location and extent of the works used to divert water from underground from an existing well as shown, in Clark County, by Laughlin Recreational Enterprises for quasi-municipal purposes. The proposed point of diversion, the diverting pipeline and pump, the location and size of the protecting structure are shown, and the location of buildings and trailers in which quasi-municipal use of water is proposed, are fully and correctly designated thereon.

Richard V. Wyman
Richard V. Wyman
State Water Right Surveyor # 387

Subscribed and sworn before me this 7th day of December, 1978

Virginia Cahlan Letts

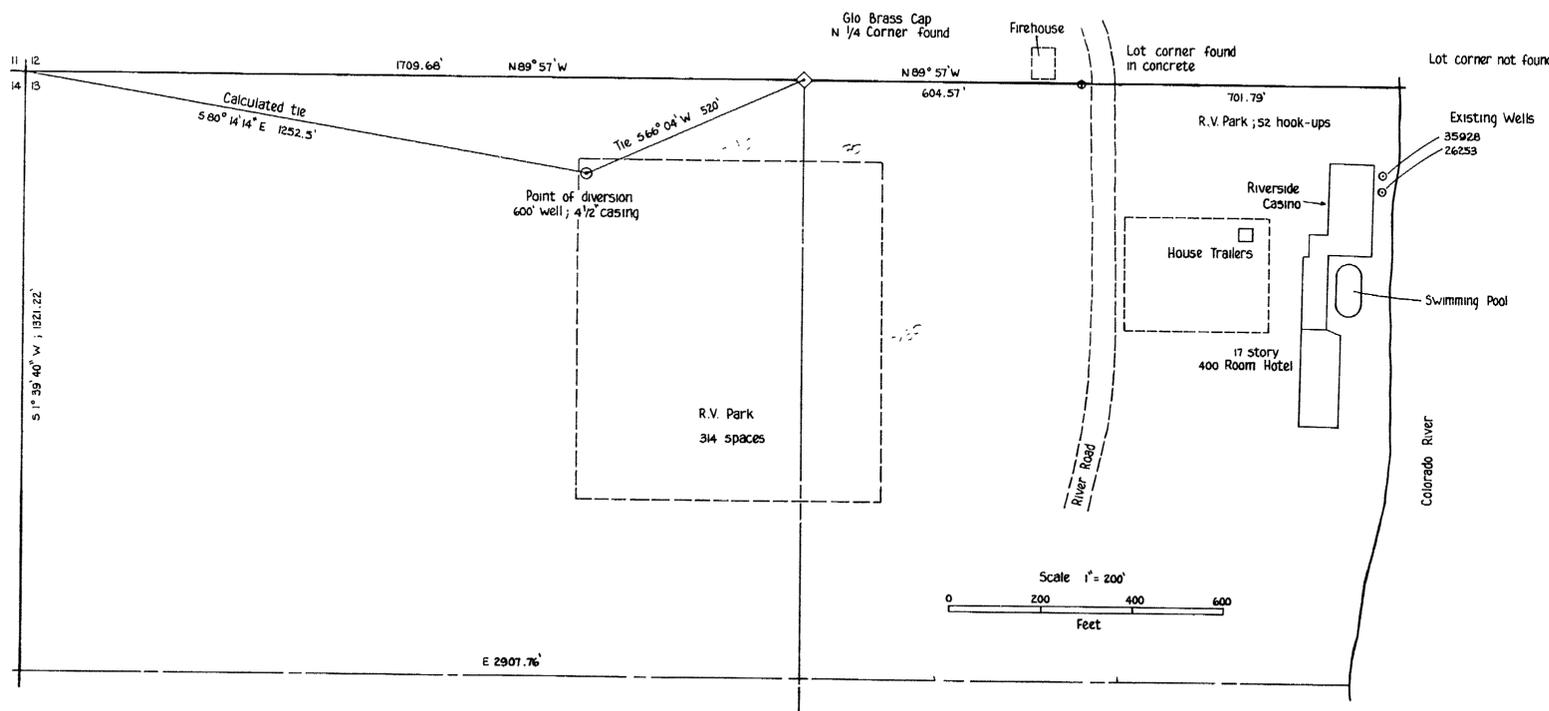

36249

MAP
TO ACCOMPANY APPLICATION
TO APPROPRIATE WATER FOR
QUASI-MUNICIPAL USE
LAUGHLIN RECREATIONAL ENTERPRISES, INC.
FROM A WELL IN
CLARK COUNTY, NEVADA

FILED
DEC 7 1978
STATE ENGINEER'S OFFICE

36249