





NORTH

RESOURCE CONCEPTS INC.

340 North Minnesota Street, Carson City, Nevada 89701 (702) 883-1600

PLANNING · ENGINEERING · ARCHITECTURE

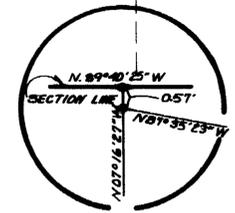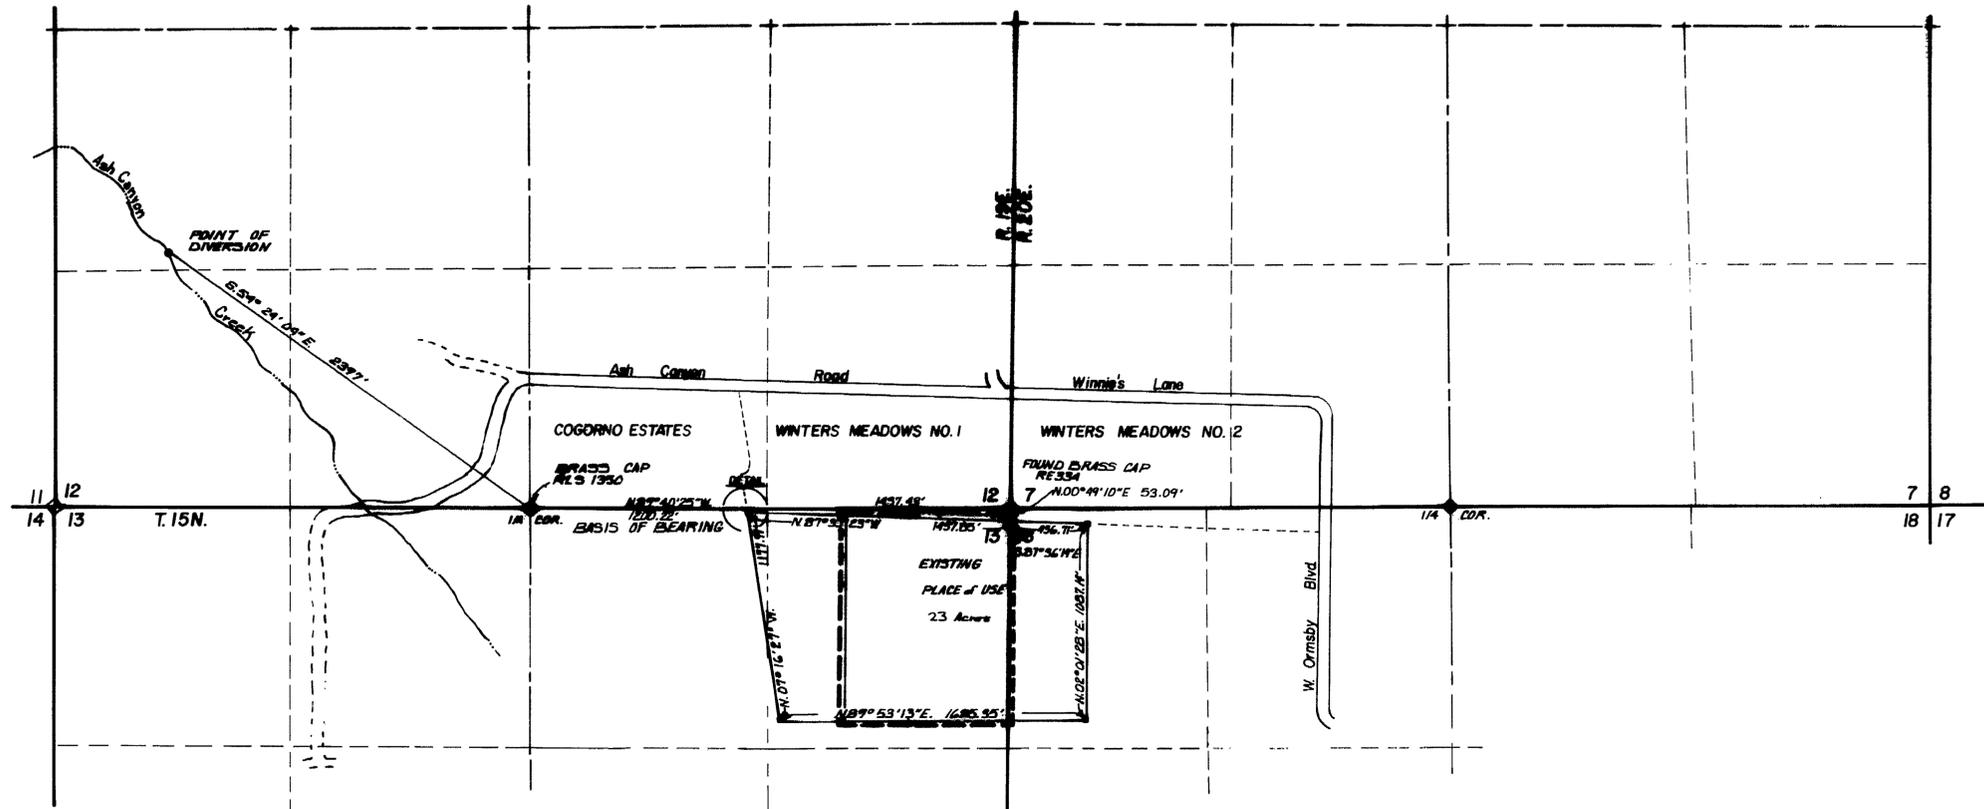


DETAIL

STATE of NEVADA
CARSON CITY S.S.

I, Bruce R. Scott, being first duly sworn, depose and say that this map, consisting of (1) sheet, has been correctly drawn to the designated scale, from field notes of a survey made by me on the 9th day of November, 1978, that it truly and correctly represents the proposed location and extent of the works used to divert water from surface water sources, in Carson City by Raymond C., Jr. and Kristen A. Avansino for municipal purposes; that the proposed point of diversion and the boundary of all lands; showing by 640-acre subdivision, the areas where the water is to be used, are fully and correctly designated hereon.

Bruce R. Scott
State Water Right Surveyor No. 427


Subscribed and sworn to before me
this 30th day of November, 1978.
Notary Public in and for Carson City, Nevada

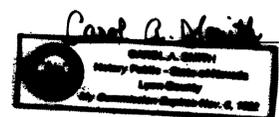

Scale 1" = 300'

JOB NO. 135
DATE 11-8-78
REVISED
DRAWN BY J. Heath

Sheet 1 of 1

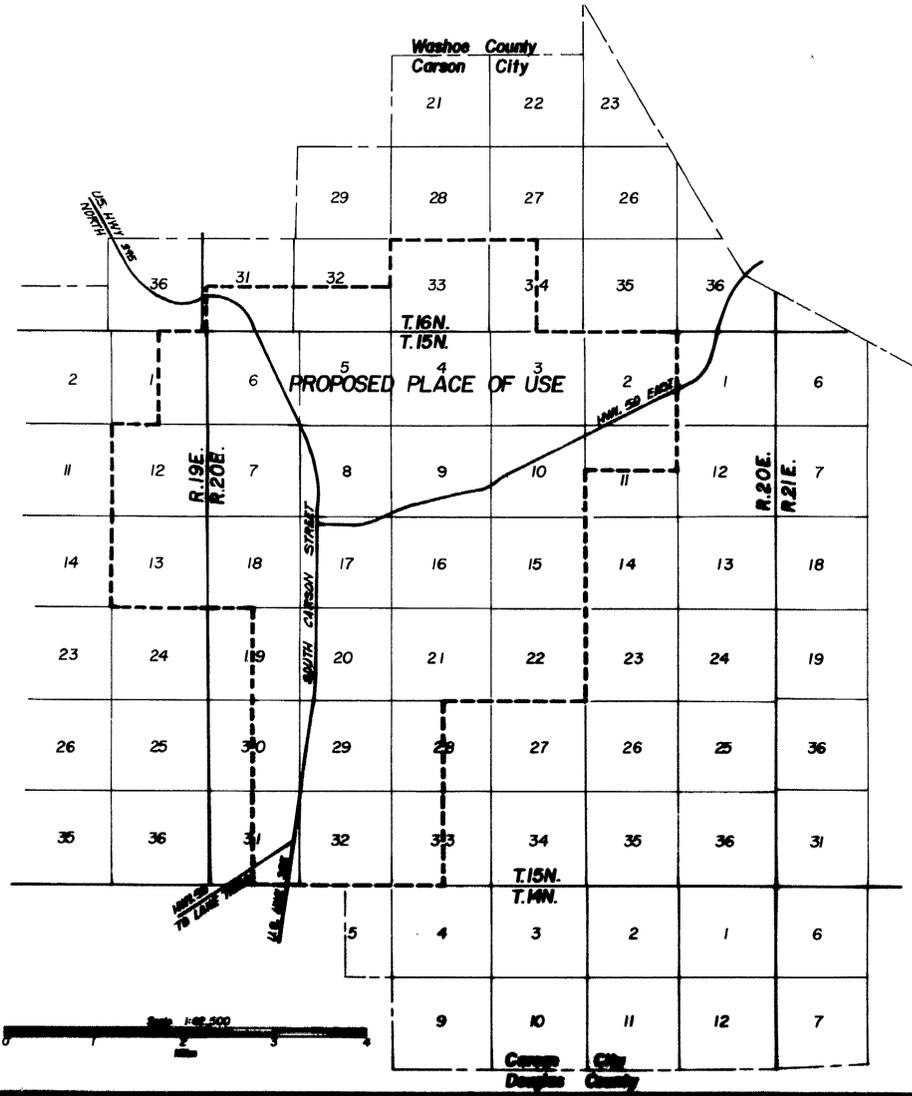

Scale 1" = 300'

DEC 7 11 3 15

FILED
DEC 7 1978
STATE ENGINEER'S OFFICE

MAP
to accompany Application to Change
the Manner and Place of Use of Water
by Raymond C., Jr. and Kristen A. Avansino
from Ash Canyon Creek (aka Gregory Creek)
heretofore appropriated
under the Final Decree in the District Court
of the Second Judicial Court of Nevada - November 14, 1965
in Carson City, Nevada
for Municipal purposes

36251