


SECTION 24, T20S, R53E, MDB & M.  
CLARK COUNTY, NEVADA

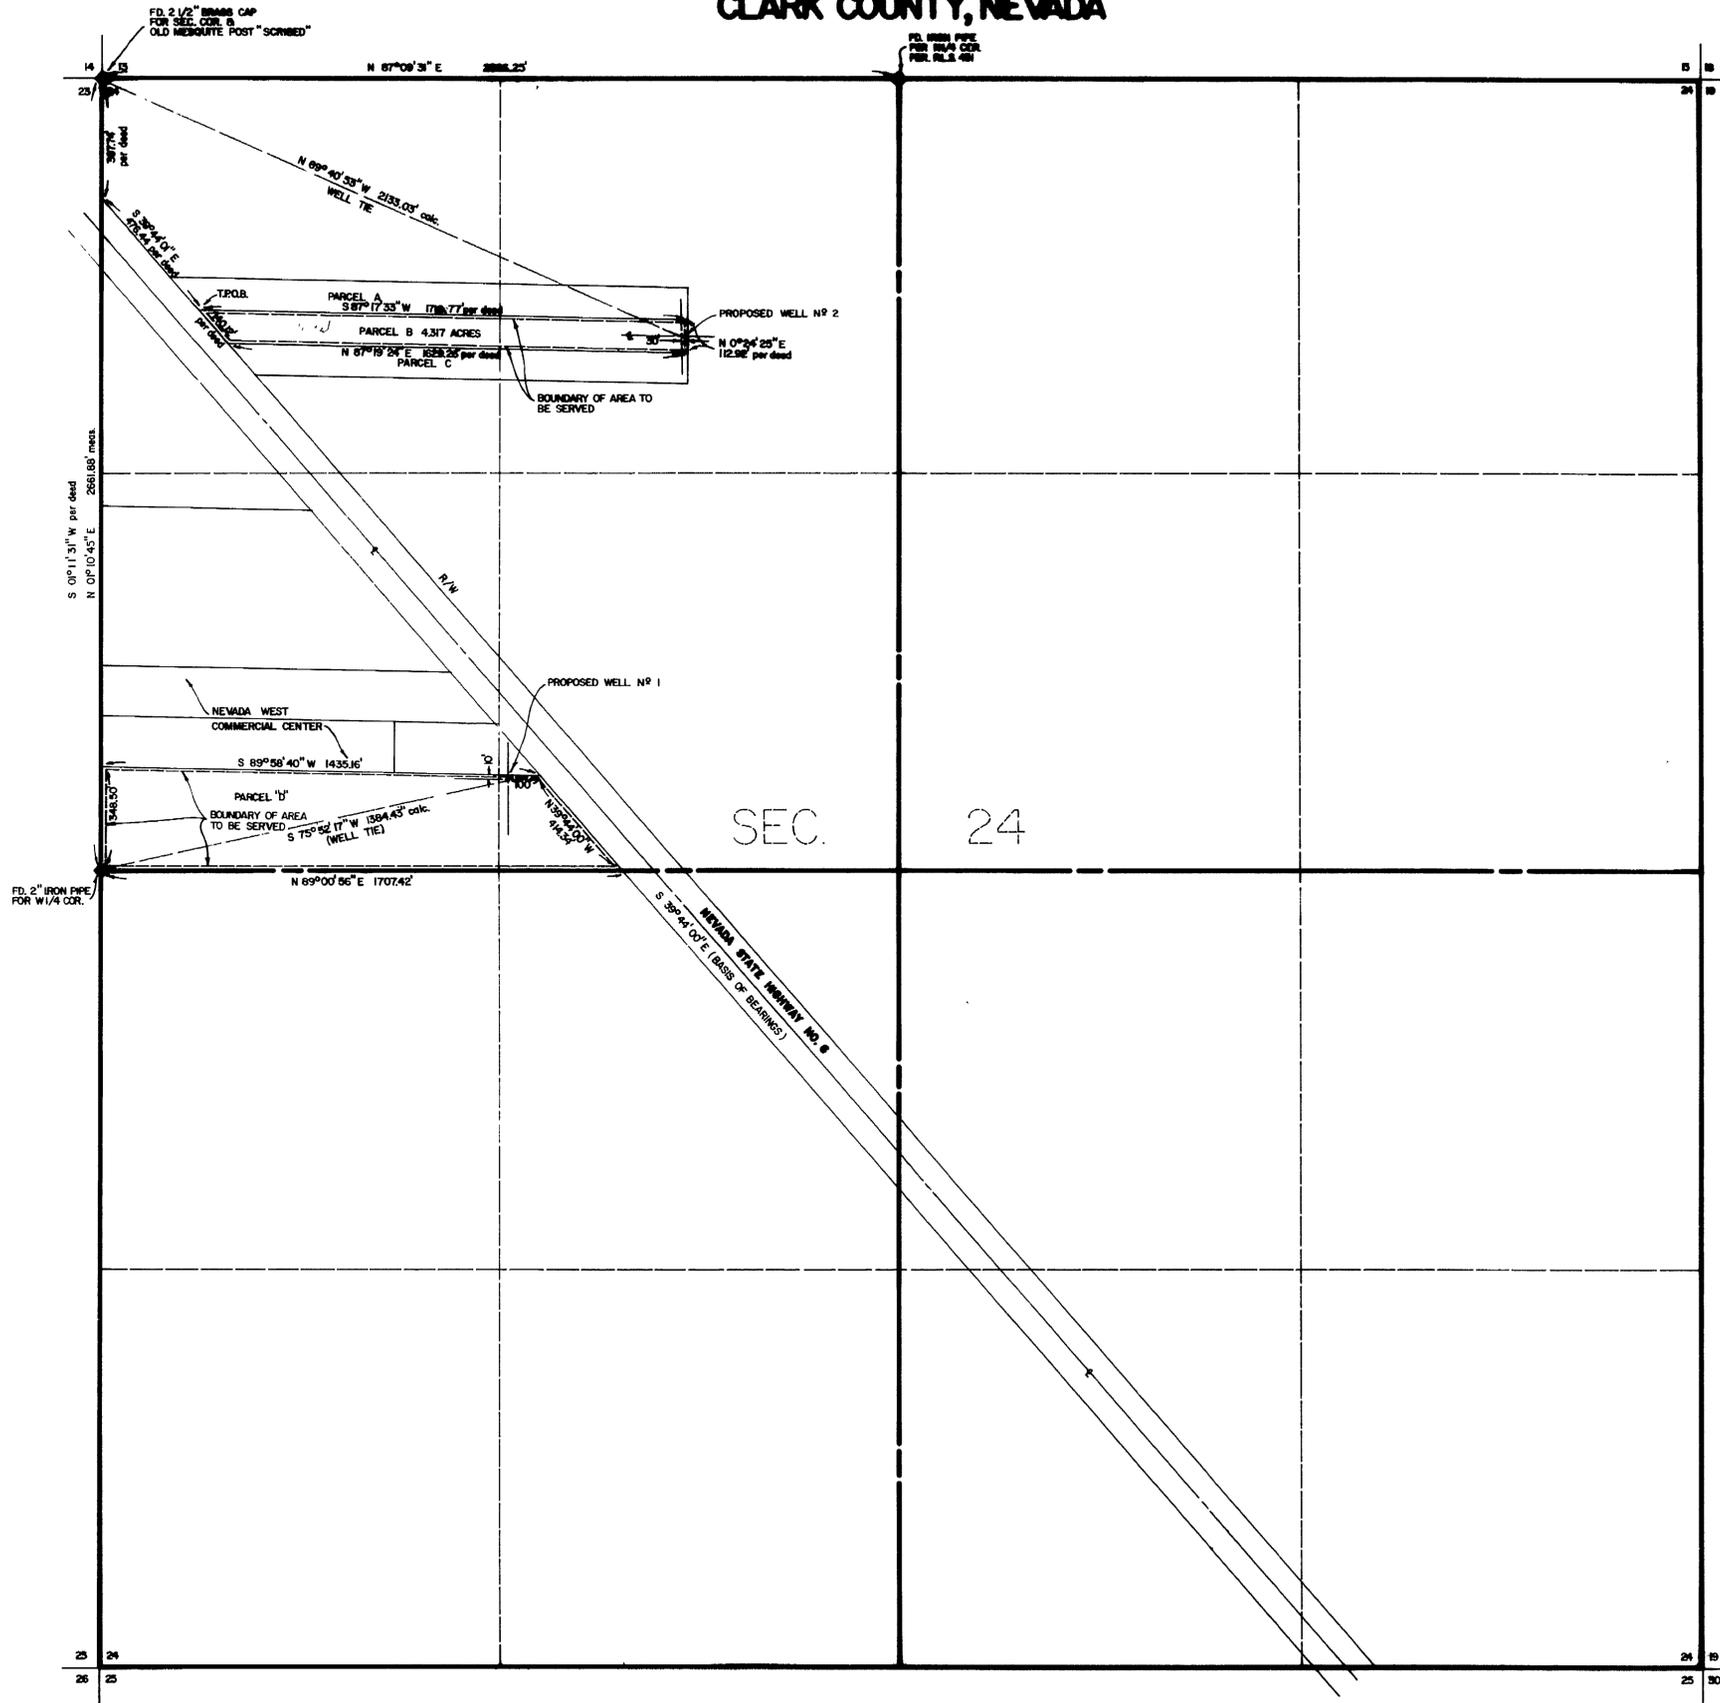

PARCEL "D" AREA TO BE SERVED WELL N<sup>o</sup> 1 = 12.06 acres  
 PARCEL "B" AREA TO BE SERVED WELL N<sup>o</sup> 2 = 4.317 acres




**ENGINEERS CERTIFICATE**  
 I, RUSSELL AVERY, BEING FIRST DULY SWORN, DEPOSE AND SAY THAT THIS MAP CONSISTING OF ONE SHEET, HAS BEEN CORRECTLY DRAWN TO THE DESIGNATED SCALE FROM FIELD NOTES OF A SURVEY MADE UNDER MY SUPERVISION AND MY DIRECTION BETWEEN 12-19-78 and 2-23-1979, THAT IT TRULY AND CORRECTLY REPRESENTS THE PROPOSED LOCATION AND EXTENT OF THE WORKS USED TO DIVERT WATER FROM AN UNDERGROUND SOURCE IN CLARK COUNTY BY JOSEPH FARMER (FARMER BEAUTY), FOR QUASI-MUNICIPAL PURPOSES THAT THE PROPOSED POINT OF DIVERSION, THE APPROXIMATE LOCATION AND SIZE OF THE DIVERTING CHANNEL, ALL RESERVOIRS OR BASINS, THE LOCATION AND NAMES OF OTHER WORKS, WHICH WILL CROSS OR CONNECT WITH THE PROPOSED WORKS AND THE BOUNDARY OF LANDS, SHOWING BY 40 ACRE SUBDIVISIONS OR FRACTIONS THERE OF, THE AREA PROPOSED TO BE SERVICED ARE FULLY AND CORRECTLY DESIGNATED THEREON.

*Russell Avery 1-23-79*  
 RUSSELL AVERY—WATER RIGHTS SURVEYOR—NO 339

STATE OF NEVADA SS  
 COUNTY OF CLARK  
 SUBSCRIBED AND SWORN TO ME THIS 23rd DAY OF January, 1979  
*Maese H. Painter*  
 NOTARY PUBLIC  
 IN AND FOR, CLARK COUNTY, NEVADA  
August 25, 1982  
 MY COMMISSION EXPIRES

SCALE 1" = 300'  
 BASIS OF BEARINGS  
 & NEVADA STATE HIGHWAY  
 NO 6 (S 39°44'00" E)

**LEGAL DESCRIPTION**

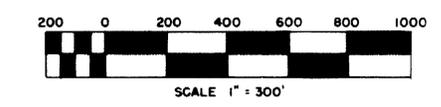

FILED  
 FEB 1979  
 STATE ENGINEER OFFICE

MAP TO ACCOMPANY APPLICATION TO APPROPRIATE WATER FROM AN UNDERGROUND SOURCE FOR: QUASI-MUNICIPAL PURPOSES BY: JOSEPH FARMER (FARMER BEAUTY) CLARK COUNTY, NEVADA

ENGINEERING CONSULTANTS (DIV. OF AVERY & ASSOCIATES)  
 DATE: 1/4/79  
 DRAWN BY: J. FARMER  
 CHECKED BY: J. FARMER  
 1401 BAYLAND PARKWAY LAS VEGAS, NEVADA (702) 396-3877

36777 36272