


Section 29, Township 20 North, Range 25 East, M.D.B. & M.

Lyon County, Nevada

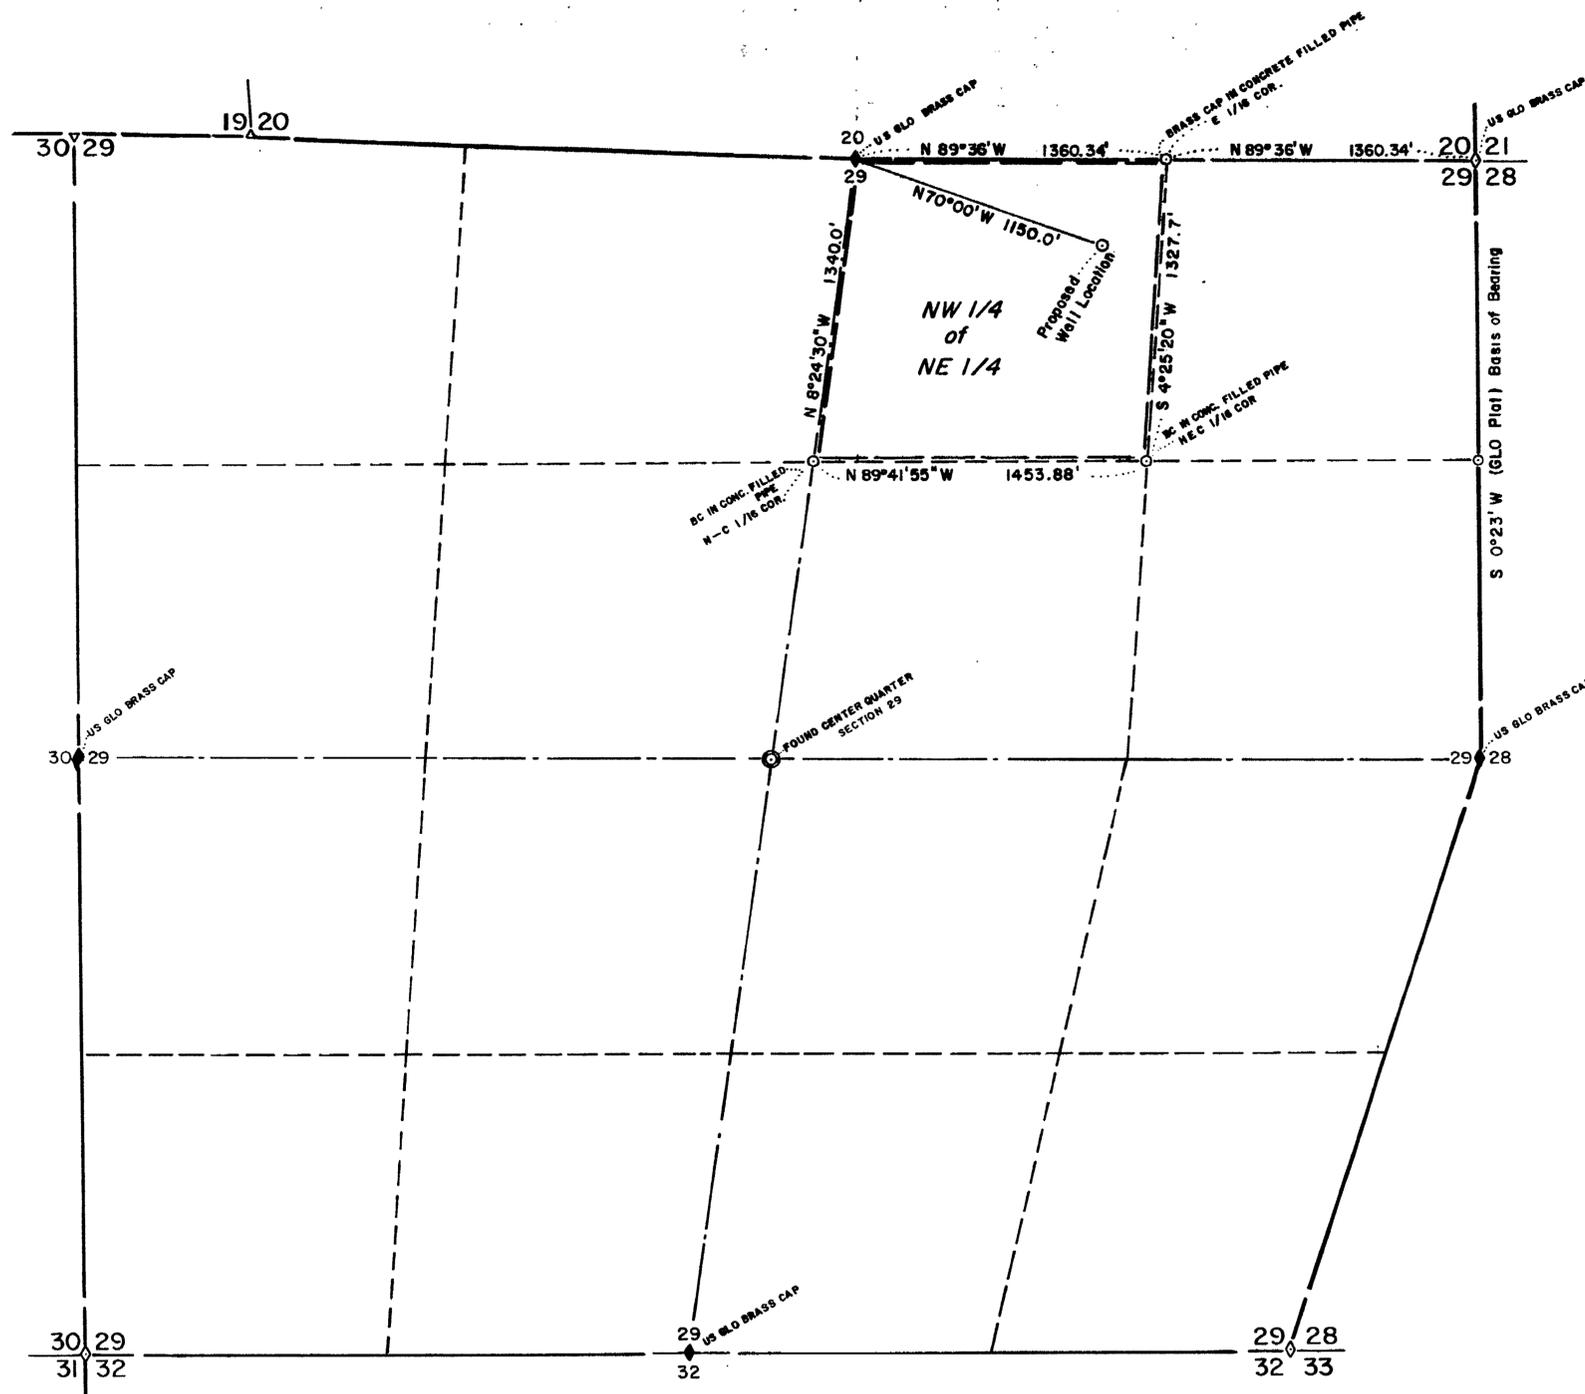

STATE of NEVADA }
COUNTY of WASHOE } SS


I, Keith N. Meador, being first duly sworn, depose and say that this map, consisting of one sheet, has been correctly drawn to the designated scale from field notes of a survey made by me during January, 1976, that it truly represents the proposed location and extent of works to be used to divert water from an underground source in Lyon County by James D. Jones, et al, for Quasi-Municipal and Domestic purposes, that the proposed point of diversion, the approximate location of diverting pipes and the boundary of all lands wherein the waters are to be used are fully and correctly designated thereon.

Keith N. Meador
Keith N. Meador
State Water Right Surveyor 262

Scribed and sworn at before me on this the 20th day of February, 1978.

Nona Lee Biale

NONA LEE BIALE
Notary Public - State of Nevada
Washoe County
My Commission Expires Dec. 30, 1980

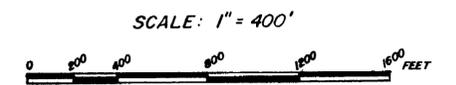

FILED
FEB 20 1978
STATE ENGINEER'S OFFICE

MAP to ACCOMPANY APPLICATION to
APPROPRIATE WATER
for QUASI MUNICIPAL & DOMESTIC USES
by
JAMES D. JONES & JUDITH HENSER
from an
UNDERGROUND SOURCE

36278