


FOUND  
N 1/4 CORNER SECTION 15,  
T. 39 N., R. 52 E., M.D.B. & M.  
MARKED ROCK, 1/4 INSCRIBED

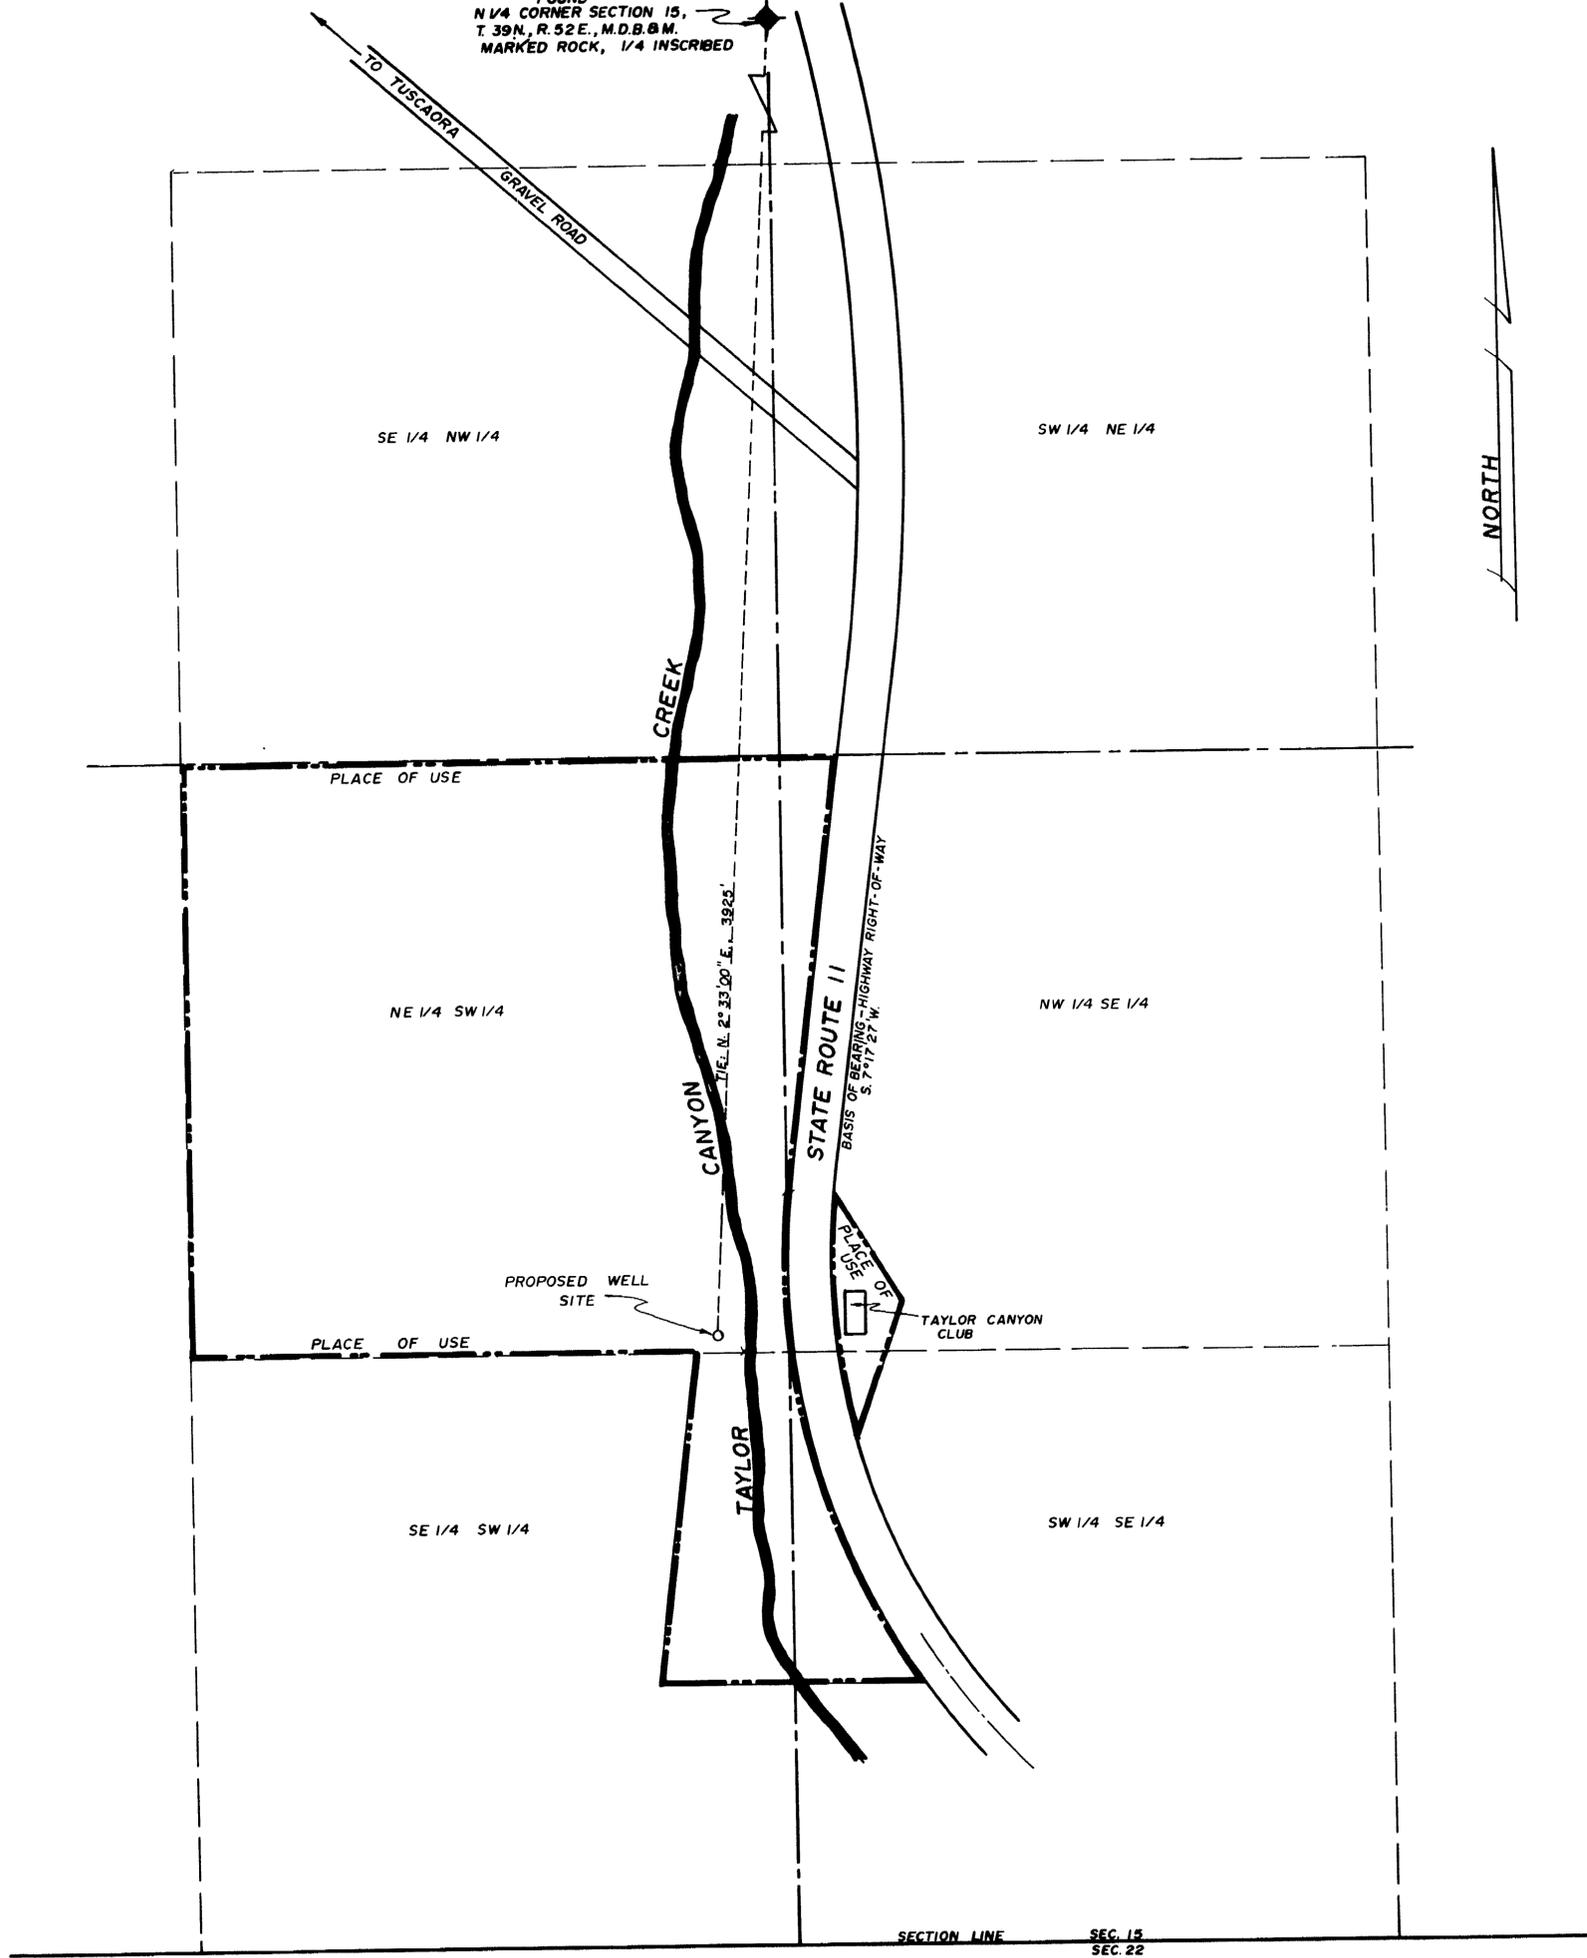

STATE OF NEVADA }  
COUNTY OF ELKO } S.S.

I, CHARLES C. ARMUTH, JR., BEING FIRST DULY SWORN, DEPOSE AND SAY THAT THIS MAP, CONSISTING OF ONE SHEET, HAS BEEN CORRECTLY DRAWN TO THE DESIGNATED SCALE FROM FIELD NOTES OF A SURVEY MADE BY ME ON THE 18 TH. DAY OF MARCH, 1978; THAT IT TRULY AND CORRECTLY REPRESENTS THE PROPOSED LOCATION AND EXTENT OF WORKS USED TO DIVERT WATER FROM UNDERGROUND IN ELKO COUNTY BY JACK AND/OR MARY HADWIN FOR QUASI-MUNICIPAL (TRAILER PARK) AND DOMESTIC PURPOSES. THAT THE PROPOSED POINT OF DIVERSION AND THE BOUNDARY OF ALL LANDS, INDICATING THE PROPOSED AREA OF USE, ARE FULLY AND CORRECTLY DESIGNATED THEREON.

*Charles C. Armuth, Jr.*  
STATE WATER RIGHT SURVEYOR

SUBSCRIBED AND SWORN TO BEFORE ME THIS 2nd DAY OF APRIL, 1978.

*Notary Public*  
NOTARY PUBLIC IN AND FOR ELKO COUNTY, NEVADA



SECTION 15, T. 39 N., R. 52 E., M.D.B. & M. ELKO COUNTY, NEV.

FILED  
DEC 15 1978  
STATE ENGINEER'S OFFICE

36290  
**MAP**  
TO ACCOMPANY APPLICATION  
TO APPROPRIATE WATER  
FROM UNDEGROUND  
BY JACK AND/OR MARY HADWIN  
FOR QUASI-MUNICIPAL (TRAILER PARK)  
AND DOMESTIC

36290