


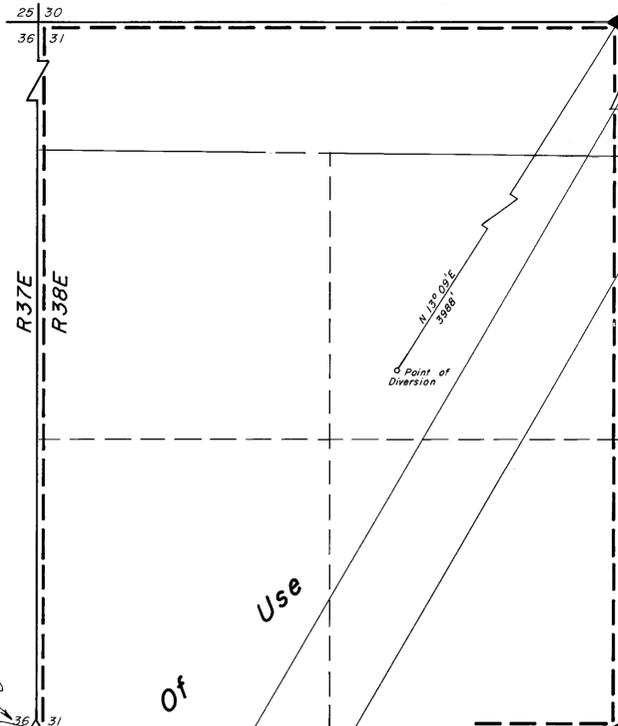





T.35N., R.37E.  
T.36N., R.38E.  
M.D.B.&M.



State of Nevada } S.S.  
County of Humboldt }  
I, Robert N. Caldwell, being first duly sworn, depose and say that this map, consisting of 1 sheets, has been correctly drawn from field notes of a survey made by me during December, 1978, that it truly and correctly represents the location and extent of the works used to divert water from Industrial Effluent in Humboldt County by R. T. French Co. for irrigation purposes, that the proposed point of diversion, the approximate location and size of the diverting channel, all reservoirs or basins, the locations and names of all other works which will cross or connect with the proposed works, and the boundary of all lands, showing by 40-acre subdivisions the areas proposed to be irrigated, are fully and correctly designated thereon.

Robert N. Caldwell  
State Water Right Surveyor No. 468

Subscribed and sworn to before me this 1st day of March 1979.

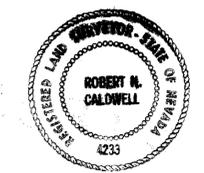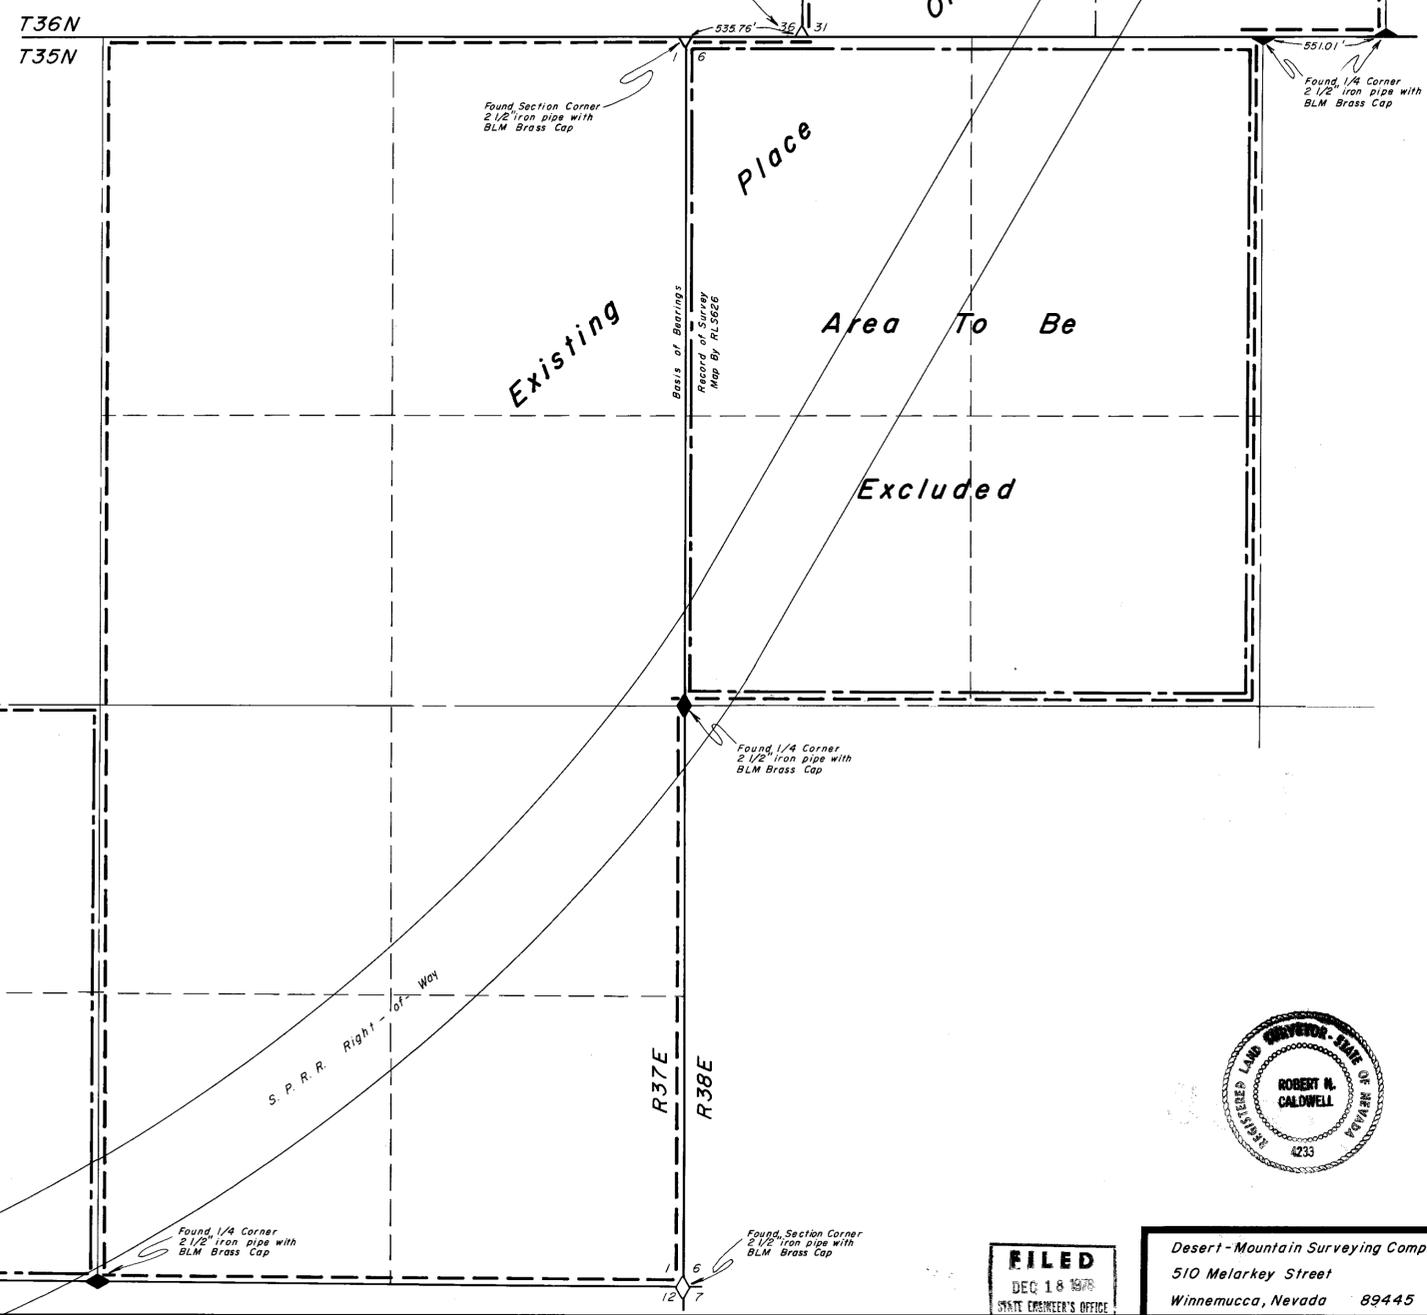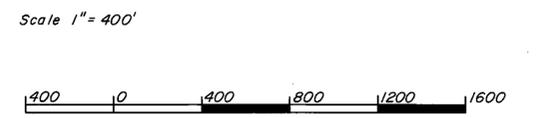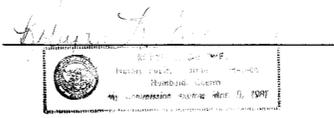

**FILED**  
DEC 18 1978  
STATE ENGINEER'S OFFICE

Desert-Mountain Surveying Company  
510 Melarkey Street  
Winnemucca, Nevada 89445

Map  
To Accompany Application To  
Change Place Of Use  
For R. T. French Co.  
Under Permit No. 27685  
Humboldt County Nevada