


PORTION SEC. 22, SEC. 27, SEC. 34, & PORTION SEC. 35 T. 28 S. R. 63 E. M.D.M.  
SEARCHLIGHT, CLARK COUNTY NEVADA & VICINITY

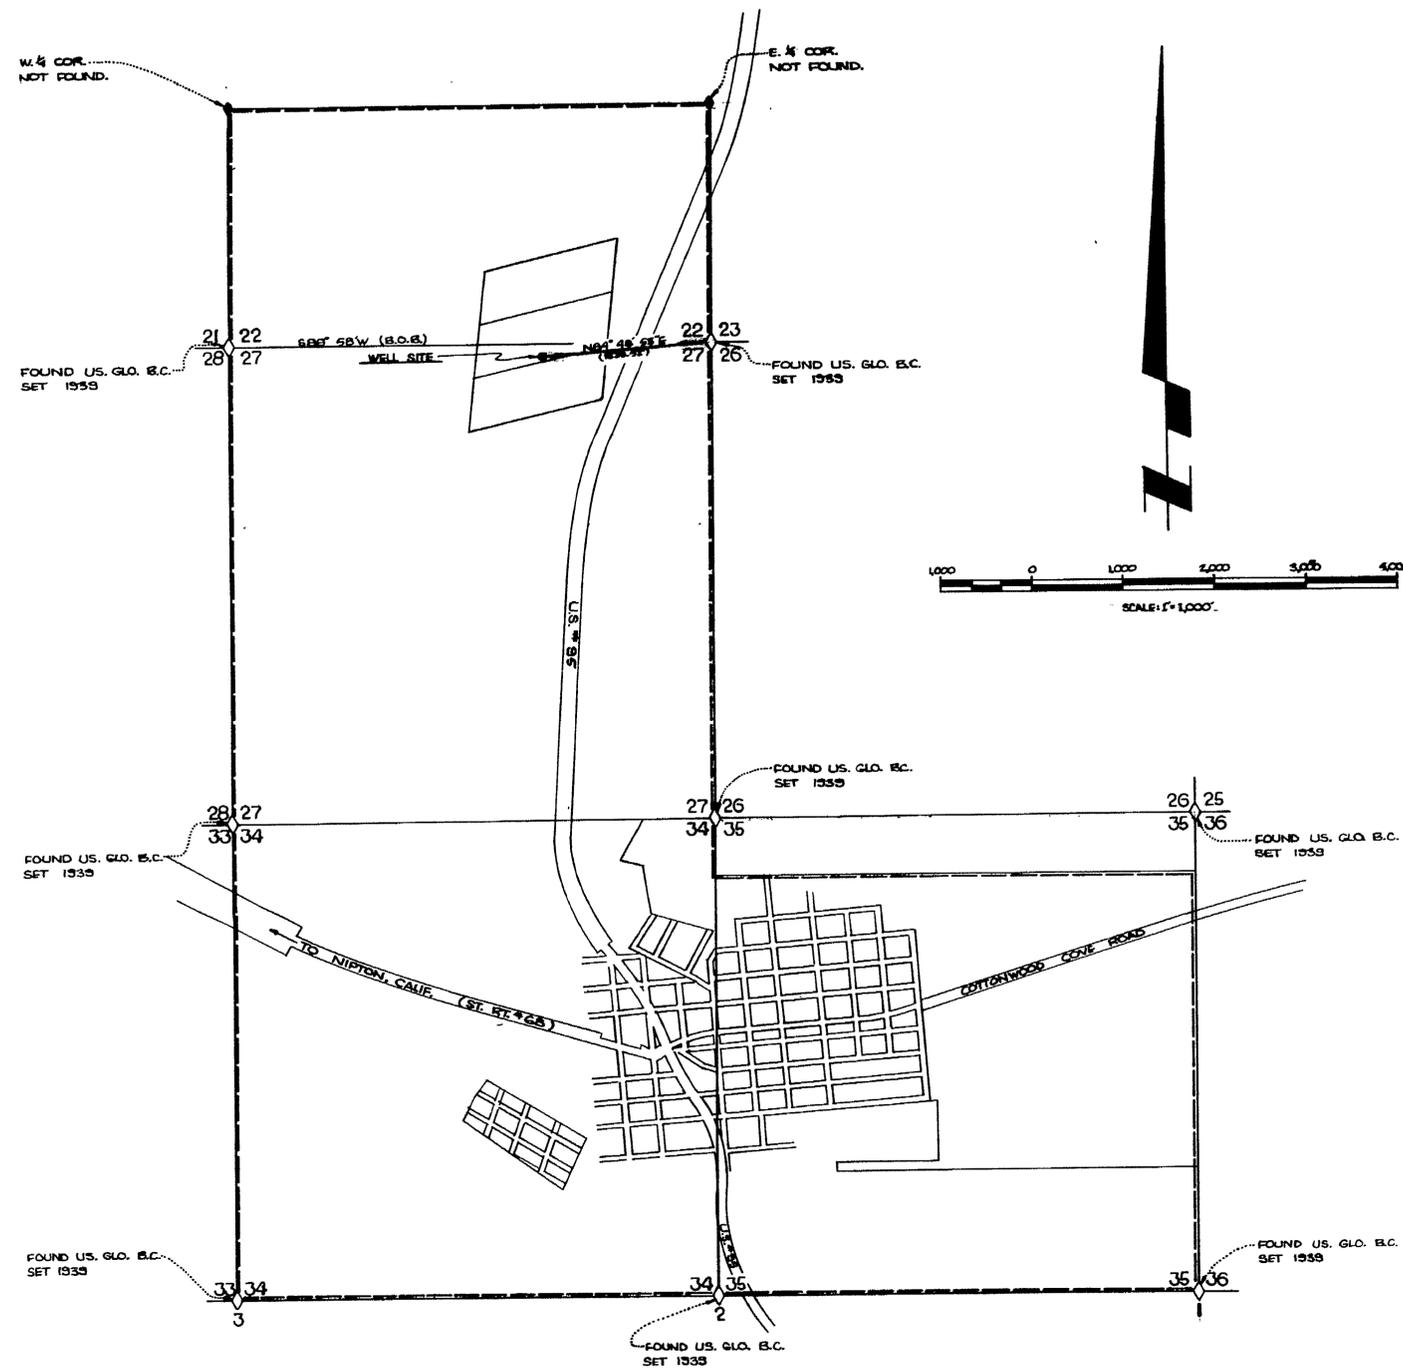

**BASIS OF BEARINGS**

BASIS OF BEARINGS: S. 89° 58' W. BEING THE COURSE OF THE SOUTH LINE OF SEC. 22 T. 28 S. R. 63 E. M.D.M. AS SHOWN ON DECLINENT NOS. 20400, 20405, AND 20406 IN THE CLARK COUNTY RECORDERS OFFICE AS LODE MINING CLAIMS "MKT 1", "MKT 2", AND "MKT 3" SITUATED IN THE SEARCHLIGHT MINING DISTRICT, COUNTY OF CLARK, STATE OF NEVADA. RECORDED NOVEMBER 12, 1961



STATE OF NEVADA SS  
COUNTY OF CLARK

I, JAMES L. SCHOLL, JR., BEING FIRST DULY SWORN, DEPOSE AND SAY THAT THIS MAP CONSISTING OF ONE SHEET HAS BEEN CORRECTLY DRAWN TO THE DESIGNED SCALE FROM THE FIELD NOTES OF A SURVEY MADE BY ME, OR UNDER MY DIRECT SUPERVISION AND DIRECTION BETWEEN 1, NOVEMBER 1976 AND 22, NOVEMBER 1976; THAT IT TRULY REPRESENTS THE LOCATION AND EXTENT OF THE PROPOSED WORKS TO DIVERT WATER FROM UNDERGROUND SOURCES IN SEARCHLIGHT, CLARK COUNTY NEVADA BY THE COUNTY OF CLARK FOR MUNICIPAL PURPOSES THAT THE PROPOSED POINT OF DIVERSION, THE APPROXIMATE LOCATION OF THE WELL, THE LOCATION AND NAMES OF ALL OTHER WORKS WHICH WILL CROSS OR CONNECT WITH THE PROPOSED WORKS, AND THE BOUNDARY OF ALL LANDS, ARE FULLY AND CORRECTLY DESIGNATED THEREON.

*James L. Scholl, Jr.*  
JAMES L. SCHOLL, JR.  
NEV. STATE WATER RIGHTS SURVEYOR 313

SUBSCRIBED AND SWORN TO BEFORE ME THIS 21st DAY OF December 1978

*Albert W. Landon*  
NOTARY PUBLIC IN AND FOR CLARK COUNTY, NEVADA  
MY COMMISSION EXPIRES August 5, 1982

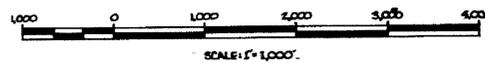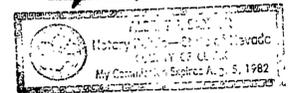

**FILED**  
Dec. 21, 1978  
STATE ENGINEER'S OFFICE

PREPARED BY  
JAMES L. SCHOLL, JR. NEV. WATER RIGHTS SURVEYOR 313  
400 LAS VEGAS BLVD. SO. LAS VEGAS, NEVADA

**MAP**  
TO ACCOMPANY APPLICATION TO  
APPROPRIATE WATER FOR  
MUNICIPAL USE BY COUNTY  
OF CLARK FROM UNDERGROUND  
SOURCES IN SEARCHLIGHT, NEV.

36329