




NORTH

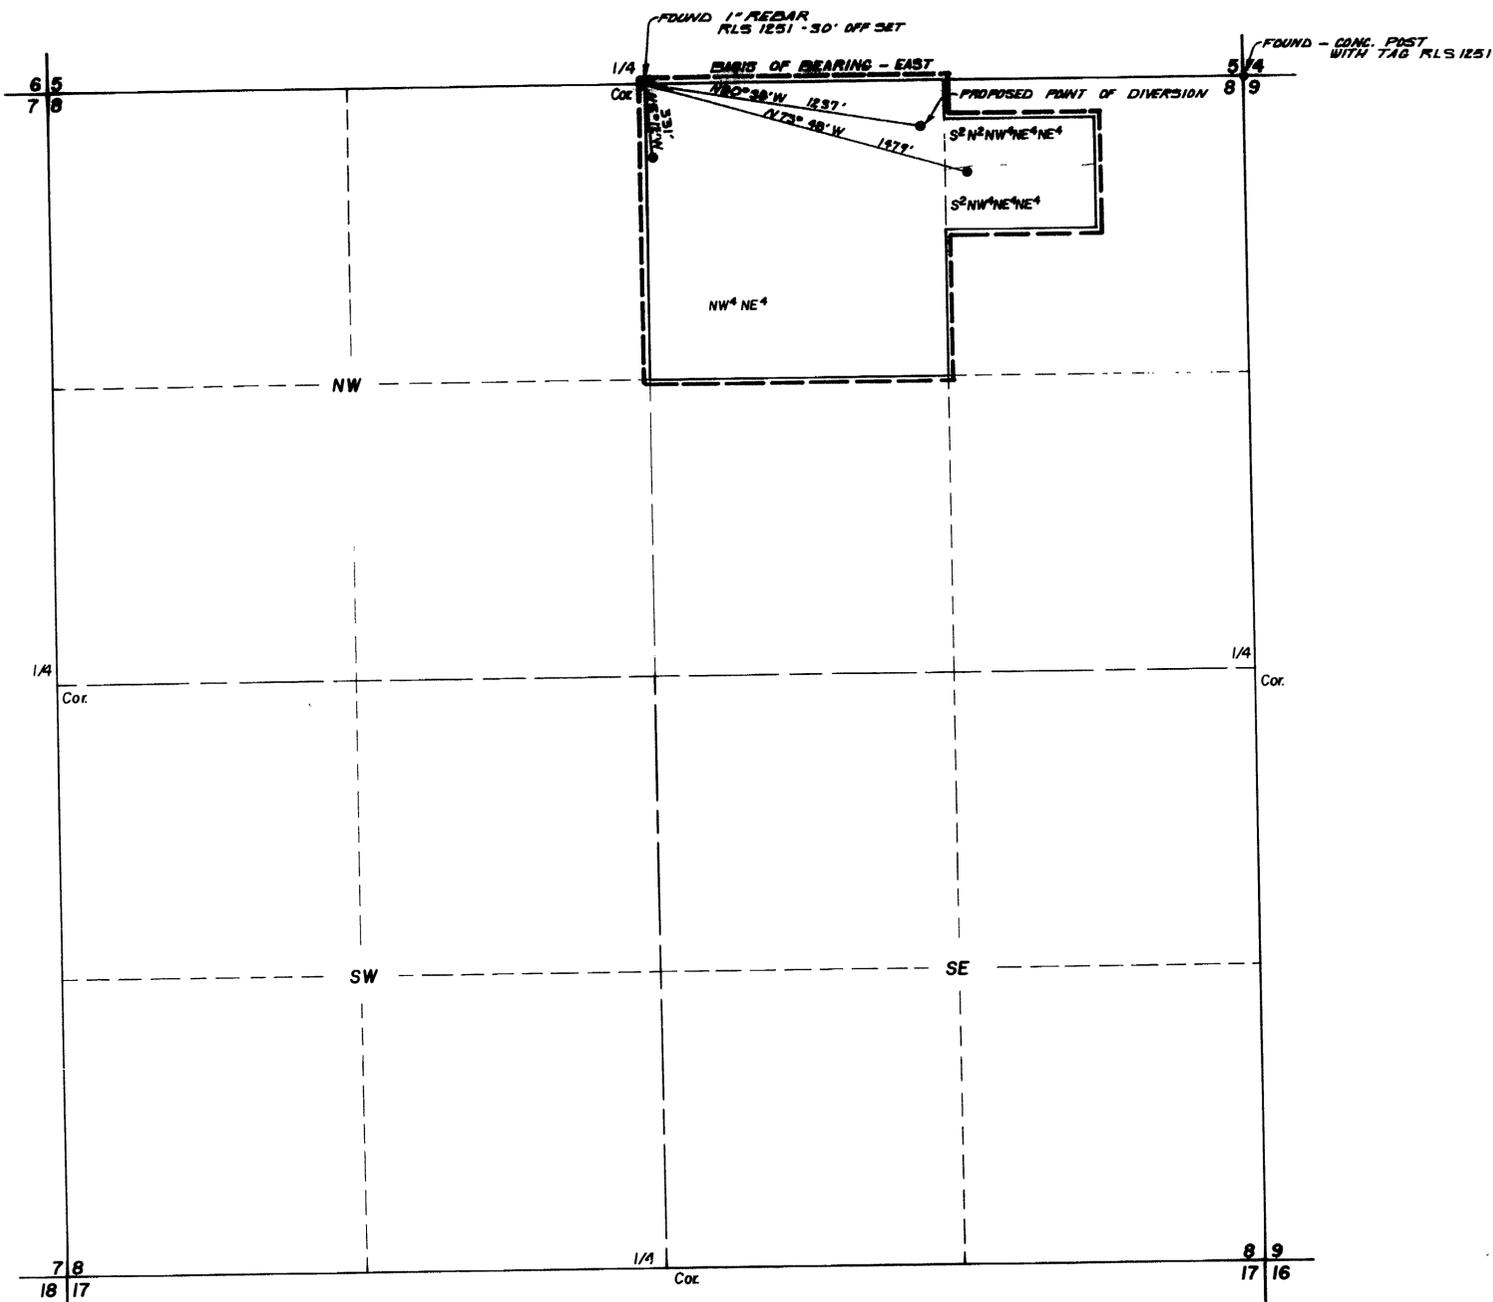

a portion of the NW 1/4 NE 1/4, Sec. 8  
T. 19N., R. 28E., M.D.B. & M.

Proposed place of use.

Basis of Bearing:  
B.L.M. Township and Survey Plat.  
T. 19N., R. 28E., M.D.B. & M.  
Section 8

STATE of NEVADA S.S.  
CARSON CITY


I, Bruce R. Scott, being first duly sworn, depose and say that this map, consisting of (1) sheet, has been correctly drawn to the designated scale, from field notes of a survey made by me on the 14th day of December, 1978, that it truly and correctly represents the proposed location and extent of the works used to divert water from an underground source in Churchill County by Rex L. and Jean M. Workman for Commercial and Domestic purposes; that the proposed point of diversion and the boundary of all lands, showing by 40-acre subdivisions the areas where the water is to be used, are fully and correctly designated hereon.

*Bruce R. Scott*  
State Water Right Surveyor No. 427

**CAROL A. SMITH**  
Notary Public - State of Nevada  
Lyon County  
My Commission Expires Nov. 6, 1980

Subscribed and sworn to before me  
this 21<sup>st</sup> day of December, 1978.  
Notary Public in and for Carson City, Nevada

*Carol A. Smith*

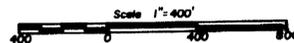

36356

**FILED**  
DEC 27 1978  
STATE ENGINEER'S OFFICE

1978 DEC 27 PM 3 47

**RESOURCE CONCEPTS INC.**  
340 North Minnesota Street, Carson City, Nevada 89701 (702) 883-1800  
**PLANNING · ENGINEERING · ARCHITECTURE**

JOB NO. 163  
DATE 12-18-78  
REVISED  
DRAWN BY J. Heath  
Sheet 1 of 1



**MAP**  
To Accompany Application to Appropriate Water  
for Commercial and Domestic purposes  
by **REX L. and JEAN M. WORKMAN**  
from an Underground Source  
in Churchill County, Nevada

36356