


Township 20 North, Range 19 East, M.D.B. & M.

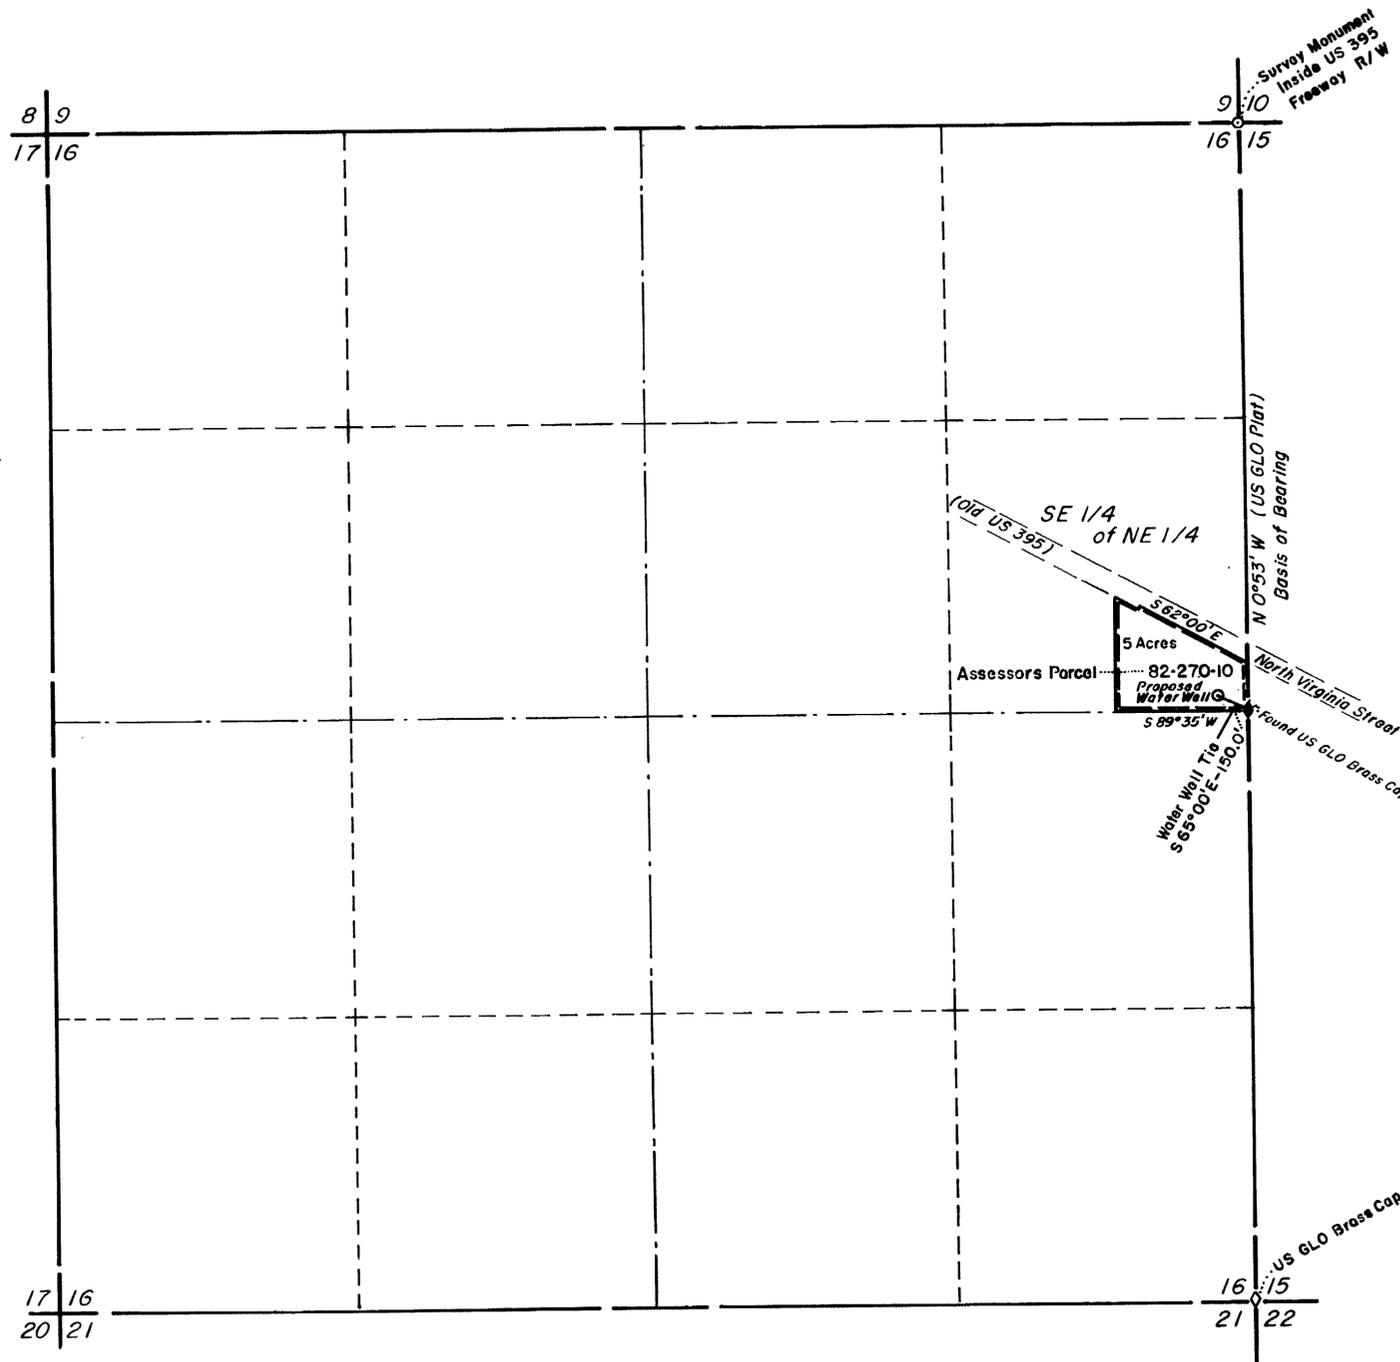

STATE of NEVADA }
 COUNTY of WASHOE } SS


I, Keith N. Meador, being first duly sworn, depose and say that this map, consisting of one sheet, has been correctly drawn to the designated scale from field notes of a survey made by me on February 16, 1979, that it truly represents the proposed location and extent of works to be used to divert water from an underground source in Washoe County by New World Industries, Inc. for Commercial and Domestic uses; that the proposed point of diversion, the approximate location of diverting pipes and the boundary of all lands wherein the waters are to be used are fully and correctly designated thereon.

Keith N. Meador
 State Water-Right Surveyor 262

Scribed and sworn at before me on this the 22nd day of February, 1979

Doreen L. Biale

NONA LEE BIALE
 Notary Public, State of Nevada
 Washoe County
 My Commission Expires Dec. 30, 1980

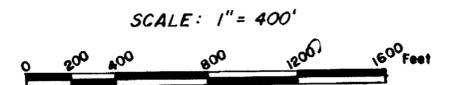

FILED
 FEB 20 1979
 STATE ENGINEER'S OFFICE

MAP to ACCOMPANY APPLICATION to
 APPROPRIATE WATER
 for COMMERCIAL & DOMESTIC
 USES by
NEW WORLD INDUSTRIES, INC.
 from an UNDERGROUND SOURCE

41451 36387 - File Under