


Township 30 North, Range 33 East, M. D. B. & M.

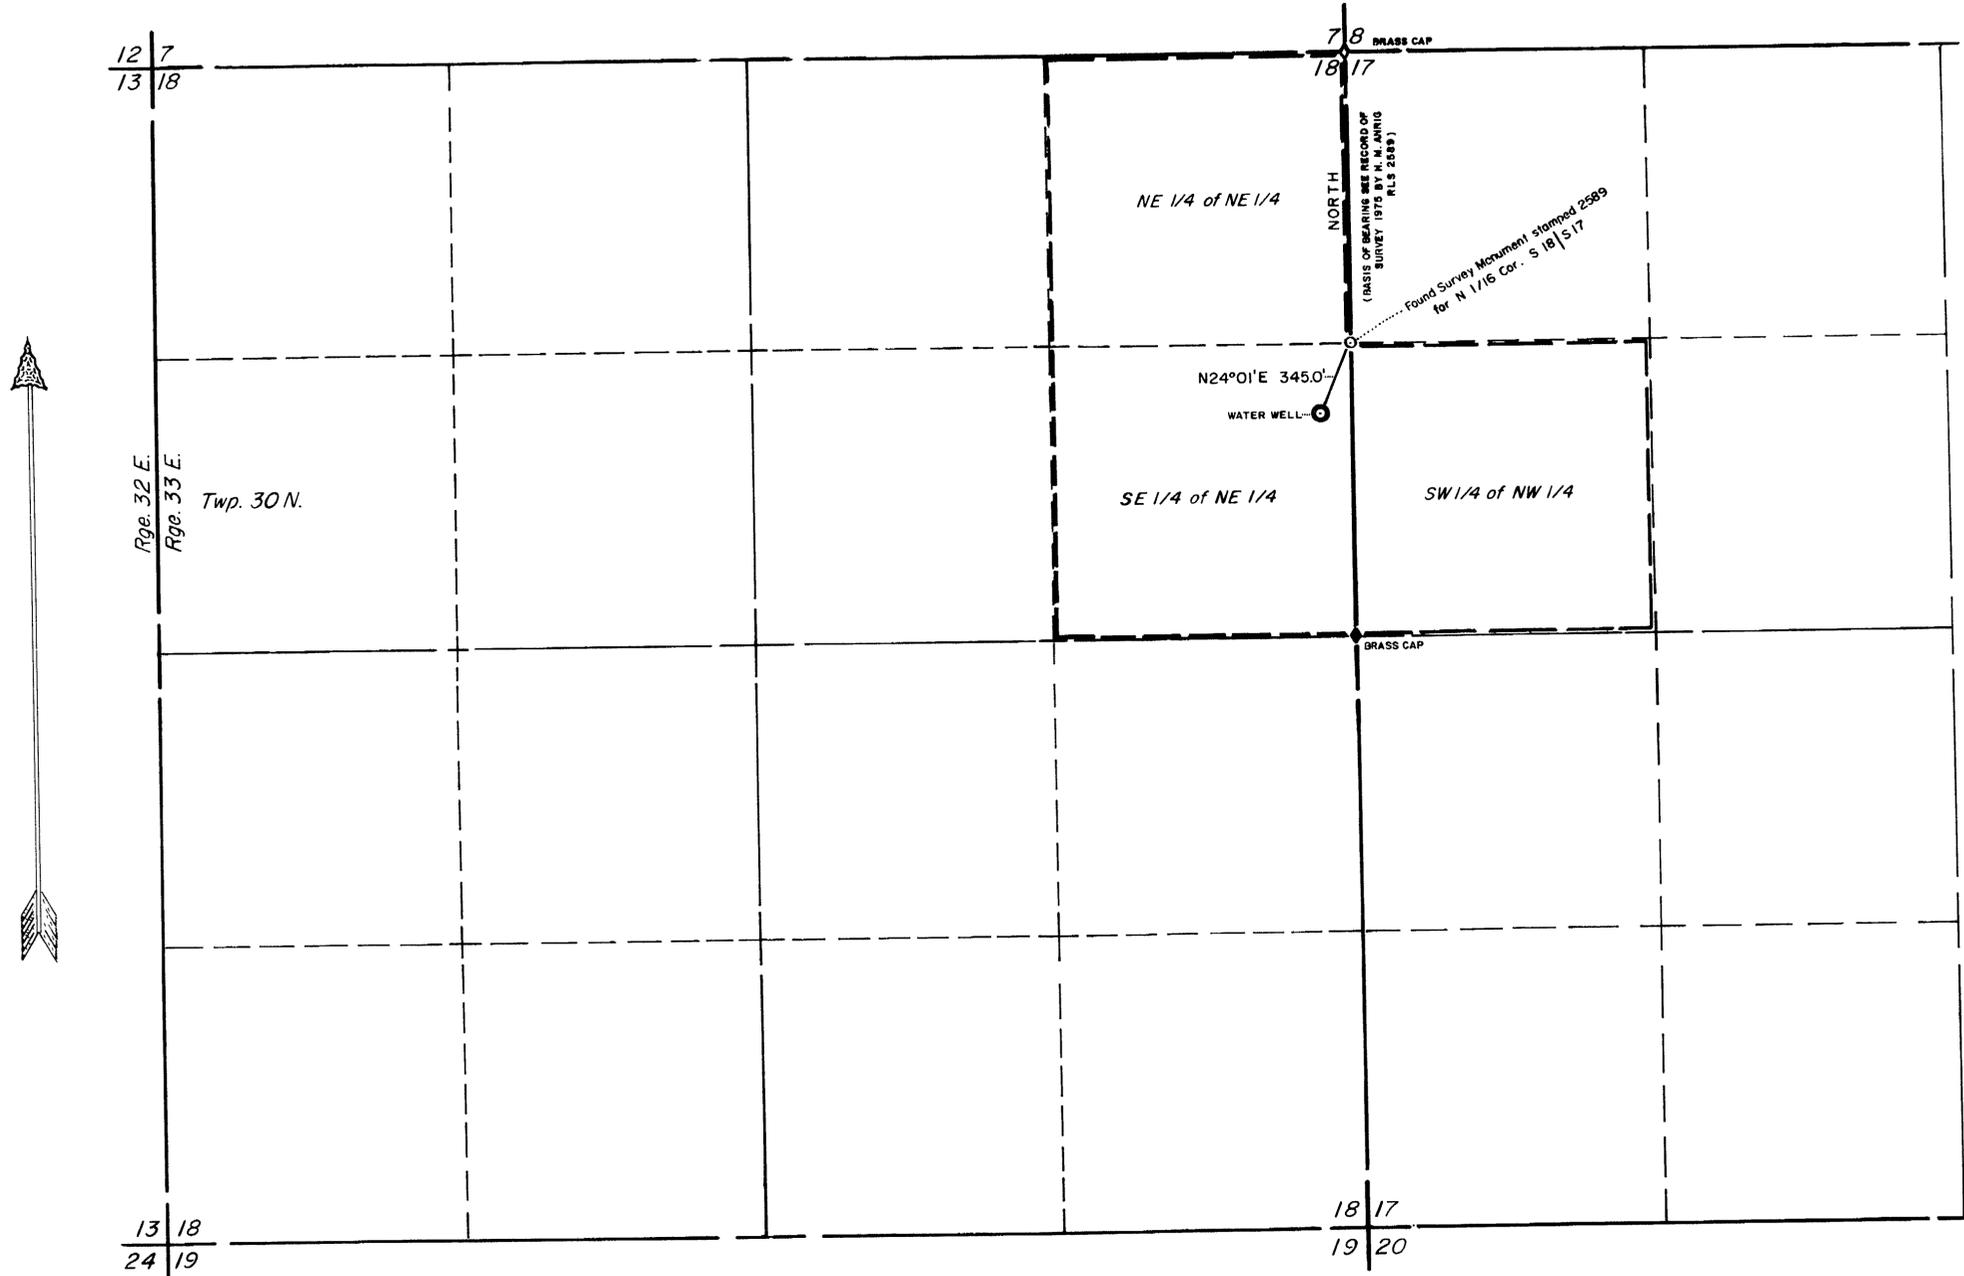


STATE of NEVADA
COUNTY of WASHOE SS

I, Keith N. Meador, being first duly sworn do hereby certify that this map, consisting of one sheet, is correctly drawn to the designated scale from field notes of a survey made by me on September 16, 1978; that it truly represents the location and extent of works to be used to divert water from an underground source in Pershing County, Nevada by the Nevada Department of Conservation and Natural Resources; Nevada State Park System for Recreation and Domestic Purposes; that the point of diversion and the boundary of all lands wherein the waters are to be used are fully and correctly designated thereon.


Keith N. Meador
Keith N. Meador
State Water-Right Surveyor

Scribed and sworn at before me this 27th day of September, 1978.

Louis M. Schatz
Notary Public in and for Washoe County,
Nevada

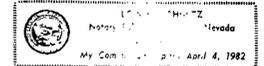

SCALE: 1" = 400'

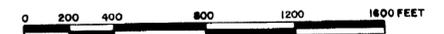

36406 CERTIFICATE No 10162 ISSUED 9/14/82 36406

MAP to ACCOMPANY APPLICATION
to APPROPRIATE WATER for
RECREATION and DOMESTIC USES
by NEVADA DEPARTMENT of CONSERVATION and
NATURAL RESOURCES
NEVADA STATE DIVISION of PARKS
from an UNDERGROUND SOURCE

FILED
JAN 10 1979
STATE ENGINEER'S OFFICE

36406