


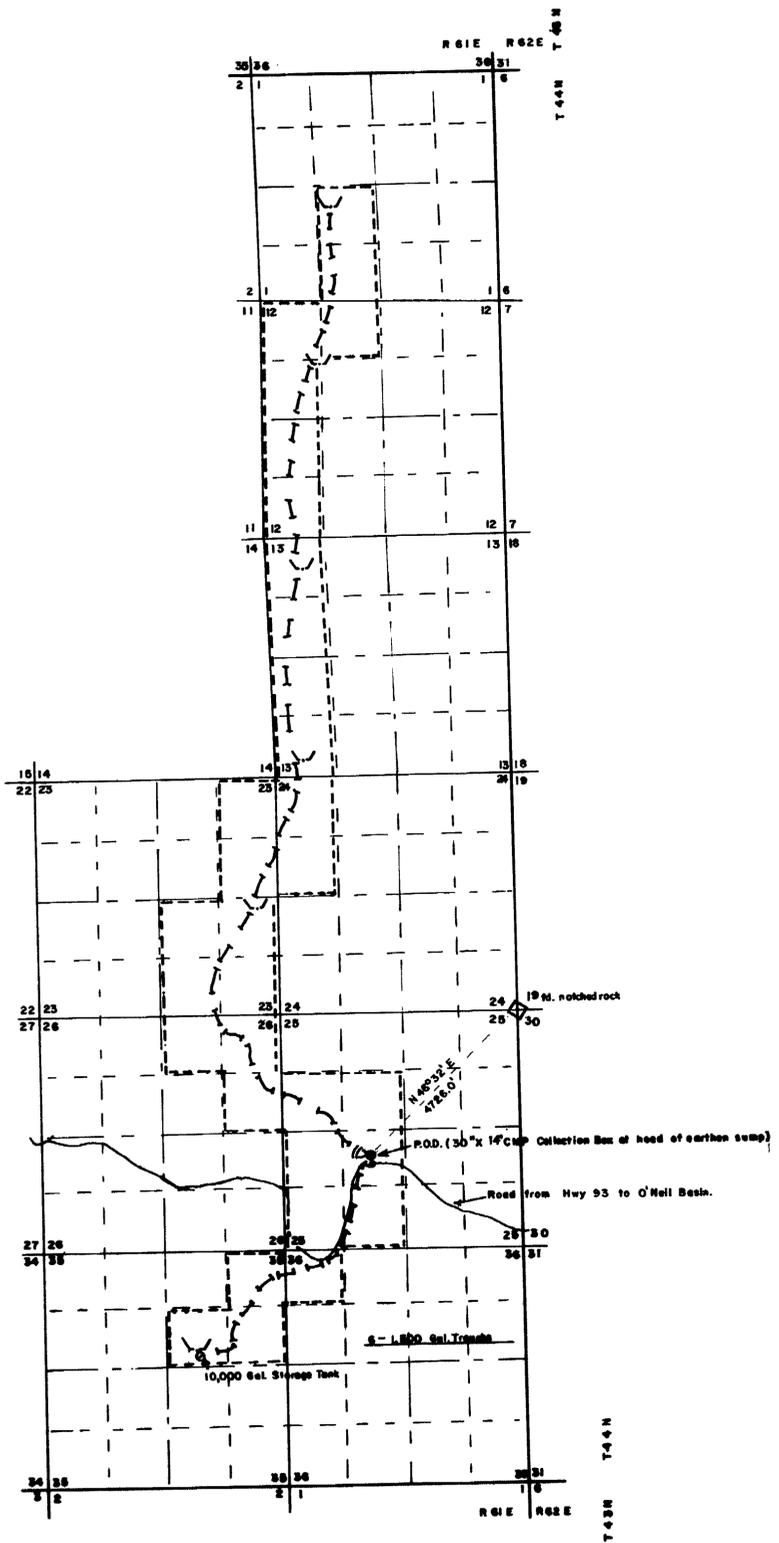

BASIS OF BEARING - SOLAR



T 44 N, R 61 E., M.D.B. & M.



STATE OF NEVADA,
COUNTY OF LINCOLN

I, GENE D. CLAYTON, BEING FIRST DULY SWORN DEPOSE AND SAY THAT THIS MAP, CONSISTING OF 1 SHEETS, NUMBERED FROM 1 TO 1, INCLUSIVE, HAS BEEN CORRECTLY DRAWN TO THE DESIGNATED SCALE FROM FILED NOTES OF A SURVEY MADE UNDER MY SUPERVISION AND DIRECTION, BETWEEN THE 23RD DAY OF SEPT., AND THE 25TH DAY OF SEPT. 1978; THAT IT TRULY AND CORRECTLY REPRESENTS THE PROPOSED LOCATION AND EXTENT OF THE WORKS USED TO DIVERT WATER FROM UNNAMED SPRING IN ELKO COUNTY, BY U.S. DEPARTMENT OF THE INTERIOR - BUREAU OF LAND MANAGEMENT, FOR LIVESTOCK & WILDLIFE PURPOSES; THAT THE POINT OF DIVERSION, THE LOCATION AND SIZE OF THE DIVERTING CHANNEL OR OTHER CONDUIT, THE PLACE AND MANNER OF USE, AND THE LOCATION AND NAMES OF ALL OTHER WORKS OR STREAMS WHICH ARE CROSSED BY OR CONNECTED WITH THE SAID WORKS, ARE FULLY AND CORRECTLY DESIGNATED THEREON.

Gene D. Clayton
GENE D. CLAYTON, NO. 486

SUBSCRIBED AND SWORN TO BEFORE ME
THIS 13TH DAY OF December, 1978.
NOTARY PUBLIC IN AND FOR LINCOLN COUNTY,
NEVADA

Alice C. Simkins

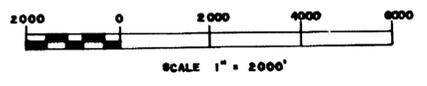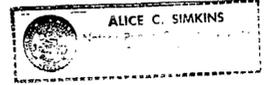

FILED
JAN 11 1979
STATE ENGINEER'S OFFICE

MAP
TO: ACCOMPANY APPLICATION AND PROOF
OF APPROPRIATION OF WATER.
BY: U.S. DEPARTMENT OF THE INTERIOR -
BUREAU OF LAND MANAGEMENT
FROM: UNNAMED SPRING
FOR: LIVESTOCK AND WILDLIFE.