



15 14
QUARTER SECTION
CORNER FOUND
B.L.M. BRASS CAP
T, 22 S, R, 60 E.

STATE OF NEVADA SS
COUNTY OF CLARK SS


I, NORTON K. EARLE, BEING FIRST, DULY SWORN, DEPOSE AND SAY THAT THIS MAP, CONSISTING OF ONE SHEET, HAS BEEN CORRECTLY DRAWN TO THE DESIGNATED SCALE FROM FIELD NOTES OF A SURVEY MADE BY MYSELF ON THE 18TH DAY OF DECEMBER 1978; AND CORRECTLY REPRESENTS THE LOCATION AND EXTENT OF THE WORKS USED TO DIVERT WATER FROM UNDERGROUND SOURCES IN LAS VEGAS VALLEY BASIN 212, CLARK COUNTY BY MR. & MRS. ELMER J. BICHSEL & MR. & MRS. TORRENCE C. COLLINS FOR QUASI-MUNICIPAL (DOMESTIC) PURPOSES; THAT THE POINT OF DIVERSION, THE LOCATION OF THE WELL SITE, THE LOCATION AND SIZE OF THE DIVERTING CONDUIT, THE PLACE AND MANNER OF USAGE, AND THE BOUNDARY OF ALL LANDS ARE FULLY & CORRECTLY DESIGNATED THEREON

Norton K Earle
NORTON K. EARLE
STATE WATER RIGHT SURVEYOR NO. 373
4528 WEST CHARLESTON BOULEVARD
LAS VEGAS, NEVADA. 89102

SUBSCRIBED AND SWORN TO BEFORE ME THIS 2nd DAY OF JANUARY 1979 NOTARY PUBLIC IN AND FOR CLARK COUNTY, NEVADA.



Virginia Ann Hoque

MY COMMISSION EXPIRES August 24, 1982.

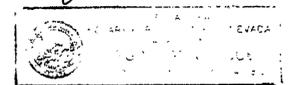

15 14
22 23
SECTION CORNER FOUND T 22 S, R 60 E,
NEVADA POWER
CO. SPIKE

SCALE: 1" = 50'

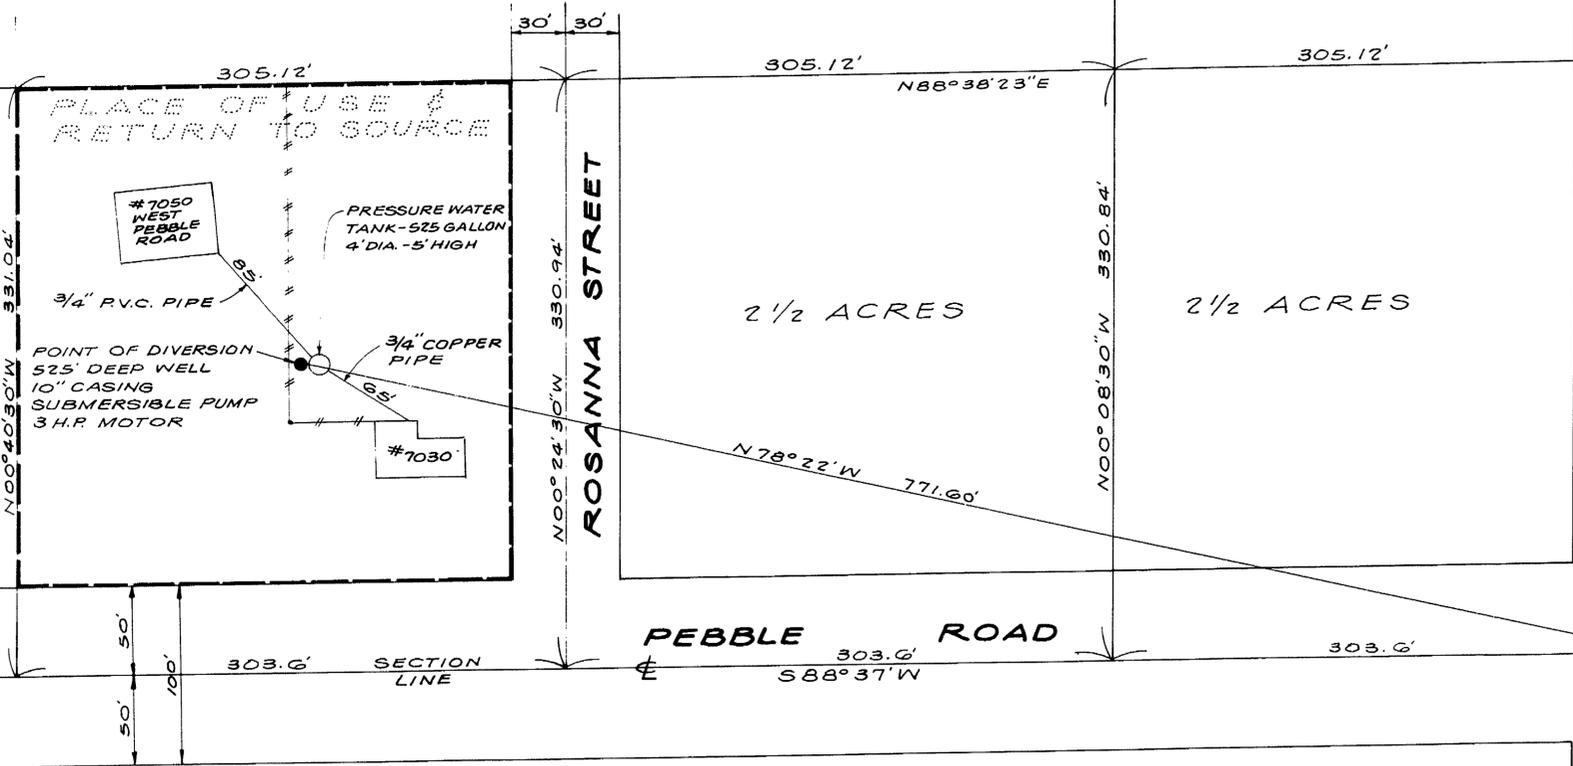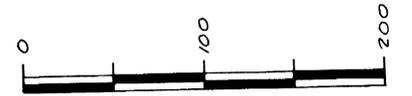

BASIS OF BEARINGS ON THIS MAP WERE DERIVED FROM & ARE COMPATIBLE WITH THE BUREAU OF LAND MANAGEMENT SUBDIVISION OF SECTIONS PLAT ACCEPTED MARCH 24, 1959 U.S.G.S. QUAD SHEET: LAS VEGAS S.W. 1967 HYDROGRAPHIC BASIN: LAS VEGAS VALLEY 212

LEGAL DESCRIPTION OF APPLICANTS PROPERTY:
SE 1/4 OF THE S.W. 1/4 OF THE S.E. 1/4 OF THE S.E. 1/4 OF SECTION 15, TOWNSHIP 22 SOUTH, RANGE 60 EAST M.D.B. & M. EXCEPTING THEREFROM SOUTHERLY 50' AND EASTERLY 30' FOR ROADWAY PURPOSES.

FILED
JAN 13 1979
STATE ENGINEER

MAP TO ACCOMPANY APPLICATION FOR PERMIT TO APPROPRIATE WATER FOR QUASI-MUNICIPAL (DOMESTIC) PURPOSES BY MR. & MRS. ELMER J. BICHSEL & MR. & MRS. TORRENCE C. COLLINS FROM LAS VEGAS VALLEY BASIN 212

35423