



STATE OF NEVADA } ss
 COUNTY OF ELKO }

I, CHARLES C. ARMUTH, JR., BEING FIRST DULY SWORN, DEPOSE AND SAY THAT THIS MAP, CONSISTING OF 1 SHEET, HAS BEEN CORRECTLY DRAWN TO THE DESIGNATED SCALE FROM FIELD NOTES OF A SURVEY MADE BY ME ON THE 24th DAY OF FEBRUARY, 1979, THAT IT TRULY AND CORRECTLY REPRESENTS THE PROPOSED LOCATION AND EXTENT OF THE WORKS USED TO DIVERT SECONDARY TREATED SEWAGE EFFLUENT FROM THE CITY OF ELKO SEWAGE DISPOSAL PLANT IN ELKO COUNTY BY THE CITY OF ELKO FOR IRRIGATION PURPOSES, THAT THE PROPOSED POINT OF DIVERSION, THE APPROXIMATE LOCATION AND SIZE OF THE DIVERTING, ALL RESERVOIRS OR BASINS, THE LOCATION AND NAMES OF ALL OTHER WORKS WHICH WILL CROSS OR CONNECT WITH THE PROPOSED WORKS, AND THE BOUNDARY OF ALL LANDS, SHOWN BY 40-ACRE SUBDIVISION, WHICH ARE THE AREAS PROPOSED TO BE IRRIGATED, ARE FULLY AND CORRECTLY DESIGNATED THEREON.

Charles C. Armuth, Jr.
 STATE WATER RIGHT SURVEYOR

SUBSCRIBED AND SWORN TO BEFORE ME THIS 5th DAY OF February, 1979.

William Murphy
 NOTARY PUBLIC IN AND FOR ELKO COUNTY, NEVADA

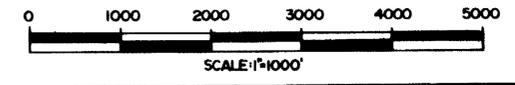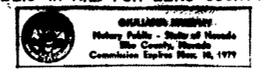

NOTE: BASIS OF BEARING NEVADA EAST ZONE STATE PLANE COORDINATE SYSTEM.

FILED
 Feb. 9, 1979
 STATE ENGINEER'S OFFICE

FEB 9 11 10 22

MAP
 TO
 ACCOMPANY APPLICATION
 TO
 APPROPRIATE SEWAGE EFFLUENT
 FOR
 IRRIGATION
 BY
 CITY OF ELKO, NEVADA
 FROM
 CITY OF ELKO SEWAGE DISPOSAL PLANT


36404

SECTION	SUBDIVISION	TWP	RANGE	SOUTHWEST CORNER	DESCRIPTION OF CULTURE
20	NW 1/4 NE 1/4	34 N	55 E	9.8	"
"	NE 1/4 NE 1/4	"	"	12.9	"
"	SE 1/4 NE 1/4	"	"	15.0	"
"	SW 1/4 NE 1/4	"	"	11.6	"
"	NW 1/4 NE 1/4	"	"	3.7	"
"	NE 1/4 SE 1/4	"	"	19.9	"
21	SW 1/4 SW 1/4	"	"	15.0	"
"	NW 1/4 SW 1/4	"	"	3.2	"
29	NW 1/4 NW 1/4	"	"	6.5	"

STATE OF NEVADA }
 COUNTY OF ELKO } ss.


I, William A. Nisbet, being first duly sworn, depose and say that this map, consisting of one sheet, has been correctly drawn to the designated scale from field notes of a survey, made under my supervision and direction, on the 12th day of October, 1979; that it truly and correctly represents the proposed location and extent of the works used to divert water from ELKO SEWAGE TREATMENT PLANT EFFLUENT in ELKO COUNTY by ROY YOUNG for IRRIGATION PURPOSES. That the proposed points of diversion, the approximate location and size of the diverting channel, all reservoirs or basins, the location and names of all other works which will cross or connect with the proposed works, and the boundary of all lands, showing by 40-acre subdivisions the areas proposed to be irrigated, are fully and completely designated thereon.

William A. Nisbet
 STATE WATER RIGHT SURVEYOR NO. 448

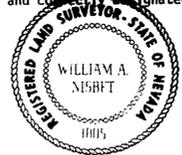


Subscribed and sworn to before me this 22nd day of Oct, 1979.
 Notary Public in and for Elko County, Nevada.

Lora Bernadot

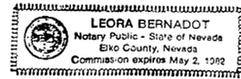

RECEIVED
 OCT 23 1979
 STATE ENGINEER'S OFFICE
 ELKO OFFICE

BASIS OF BEARINGS: Solar observation

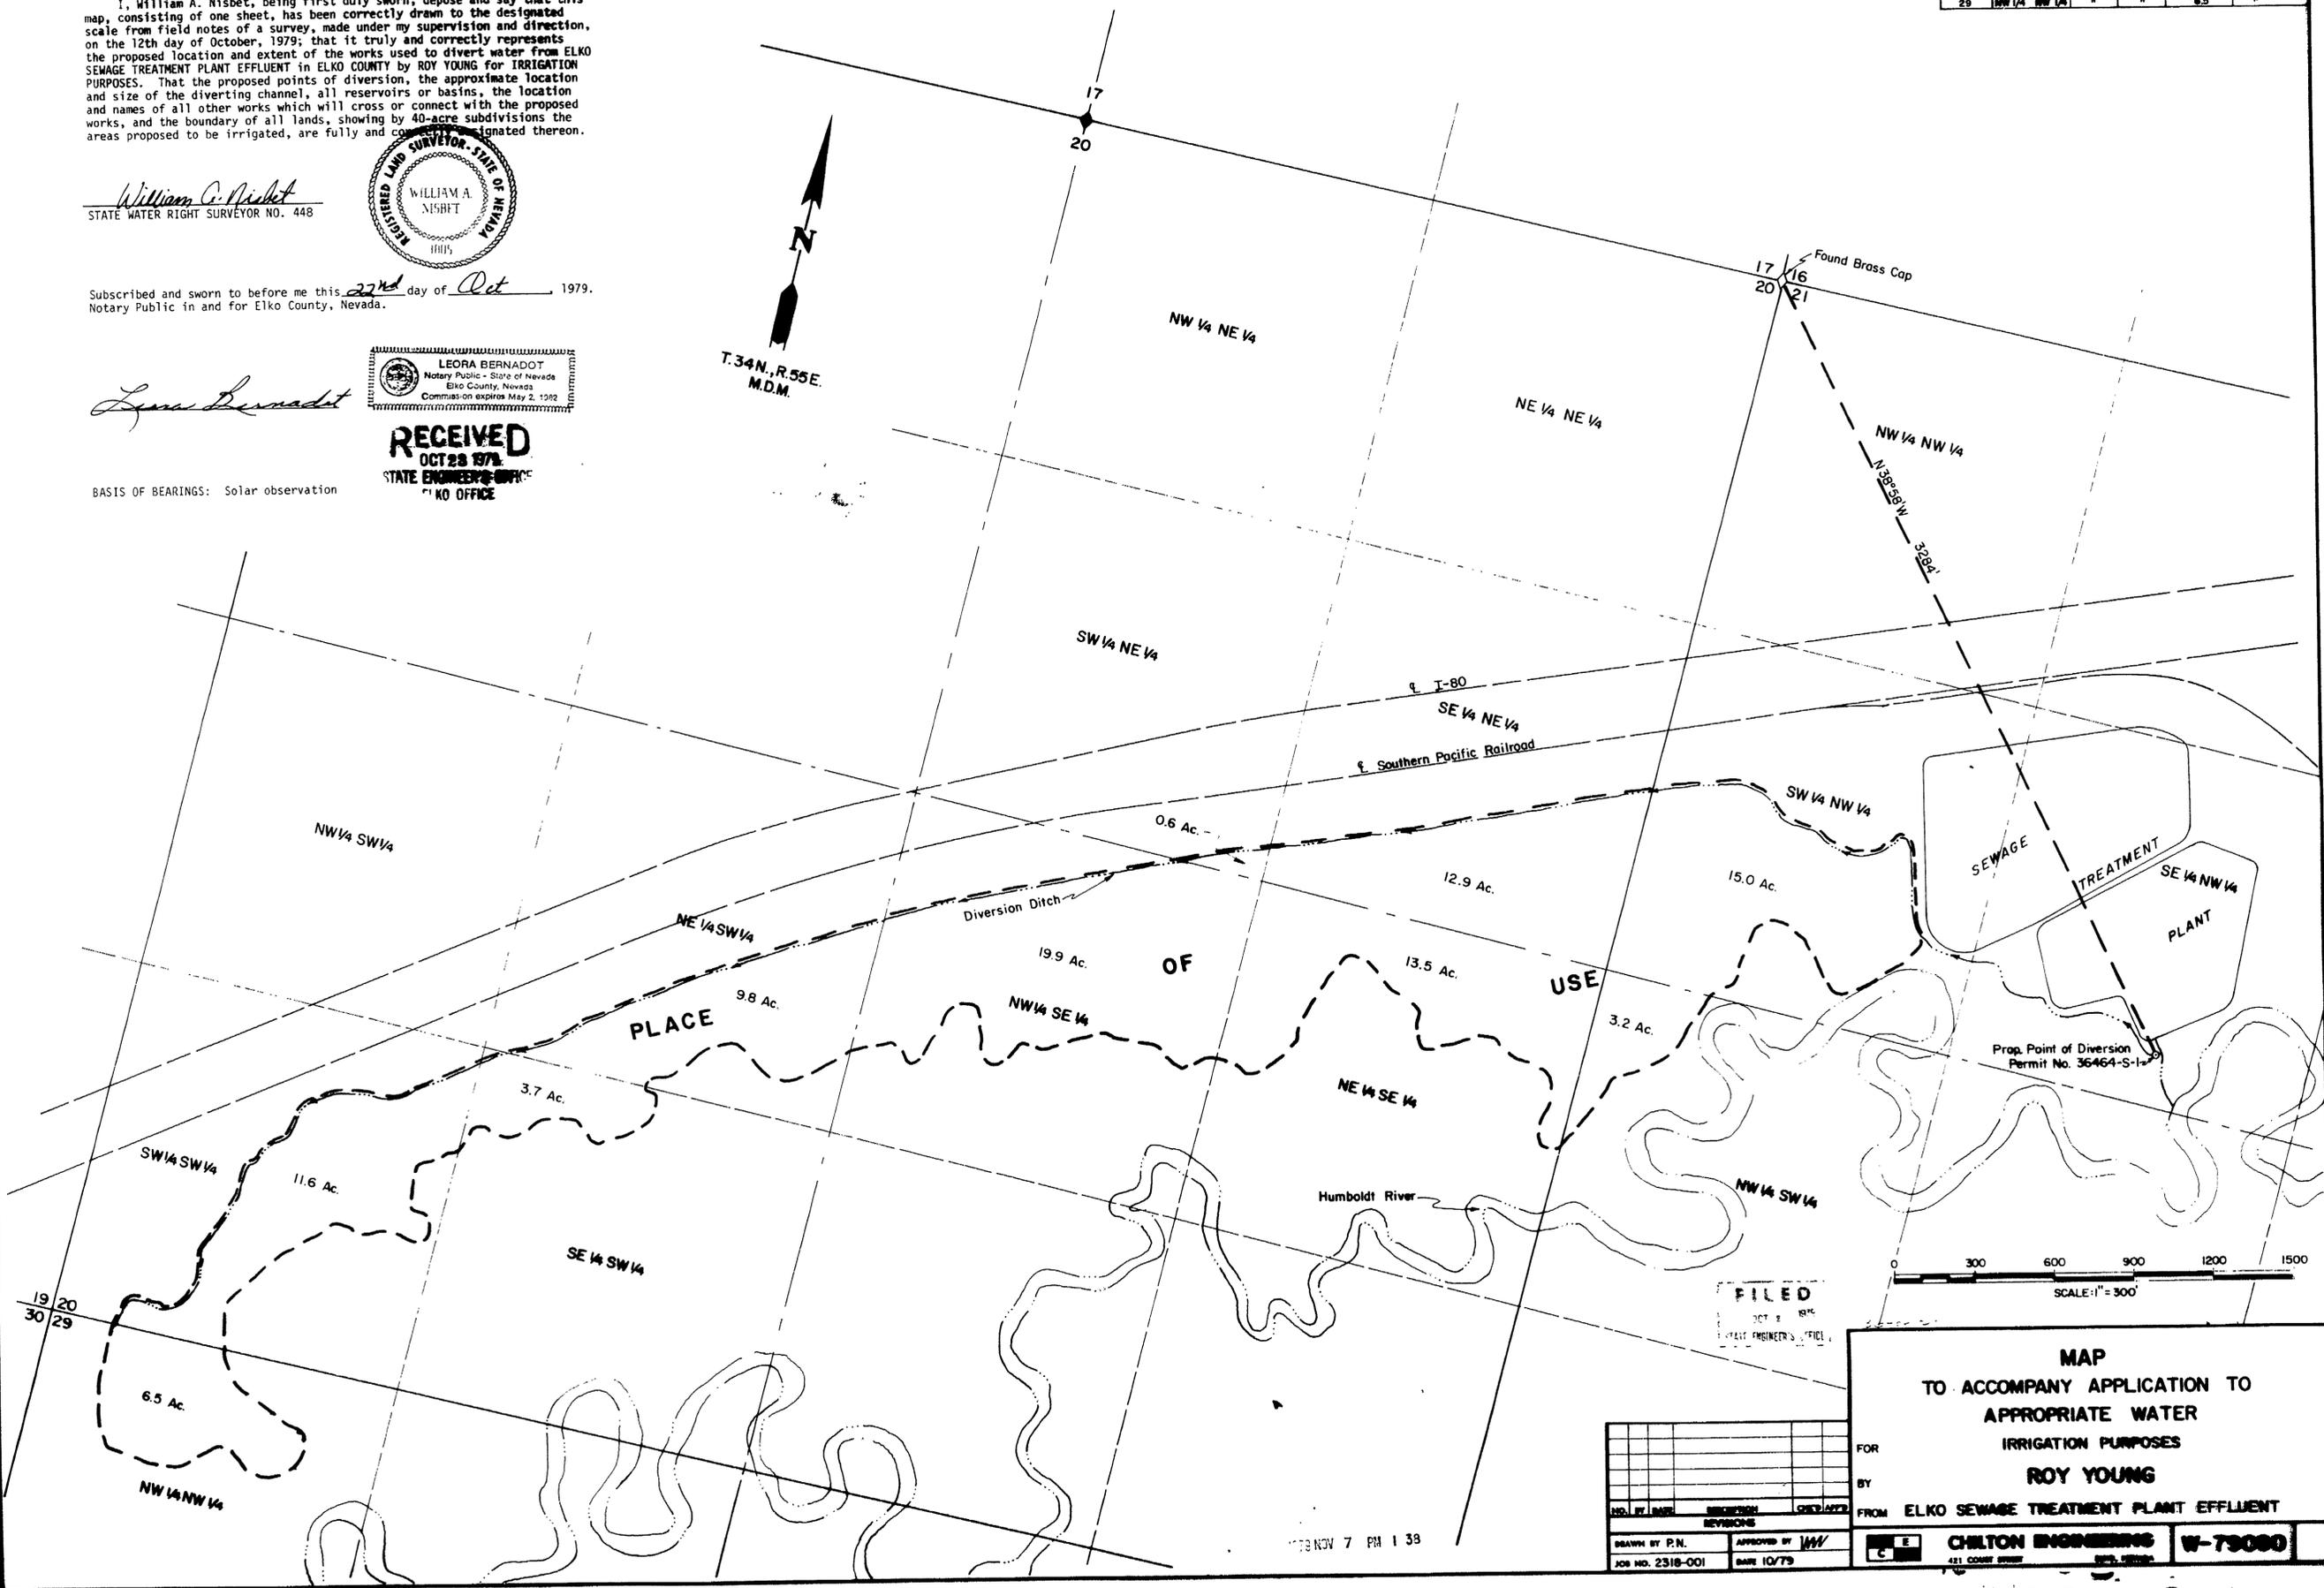

NO.	DATE	REVISION	CHECKED


DRAWN BY P.N. APPROVED BY *WY*
 JOB NO. 2318-001 DATE 10/79

MAP
 TO ACCOMPANY APPLICATION TO
 APPROPRIATE WATER
 IRRIGATION PURPOSES
ROY YOUNG
 FROM ELKO SEWAGE TREATMENT PLANT EFFLUENT

FOR
 BY
 FROM

CHILTON ENGINEERS W-79000
 421 COURT STREET ELKO, NEVADA

36464 S-1

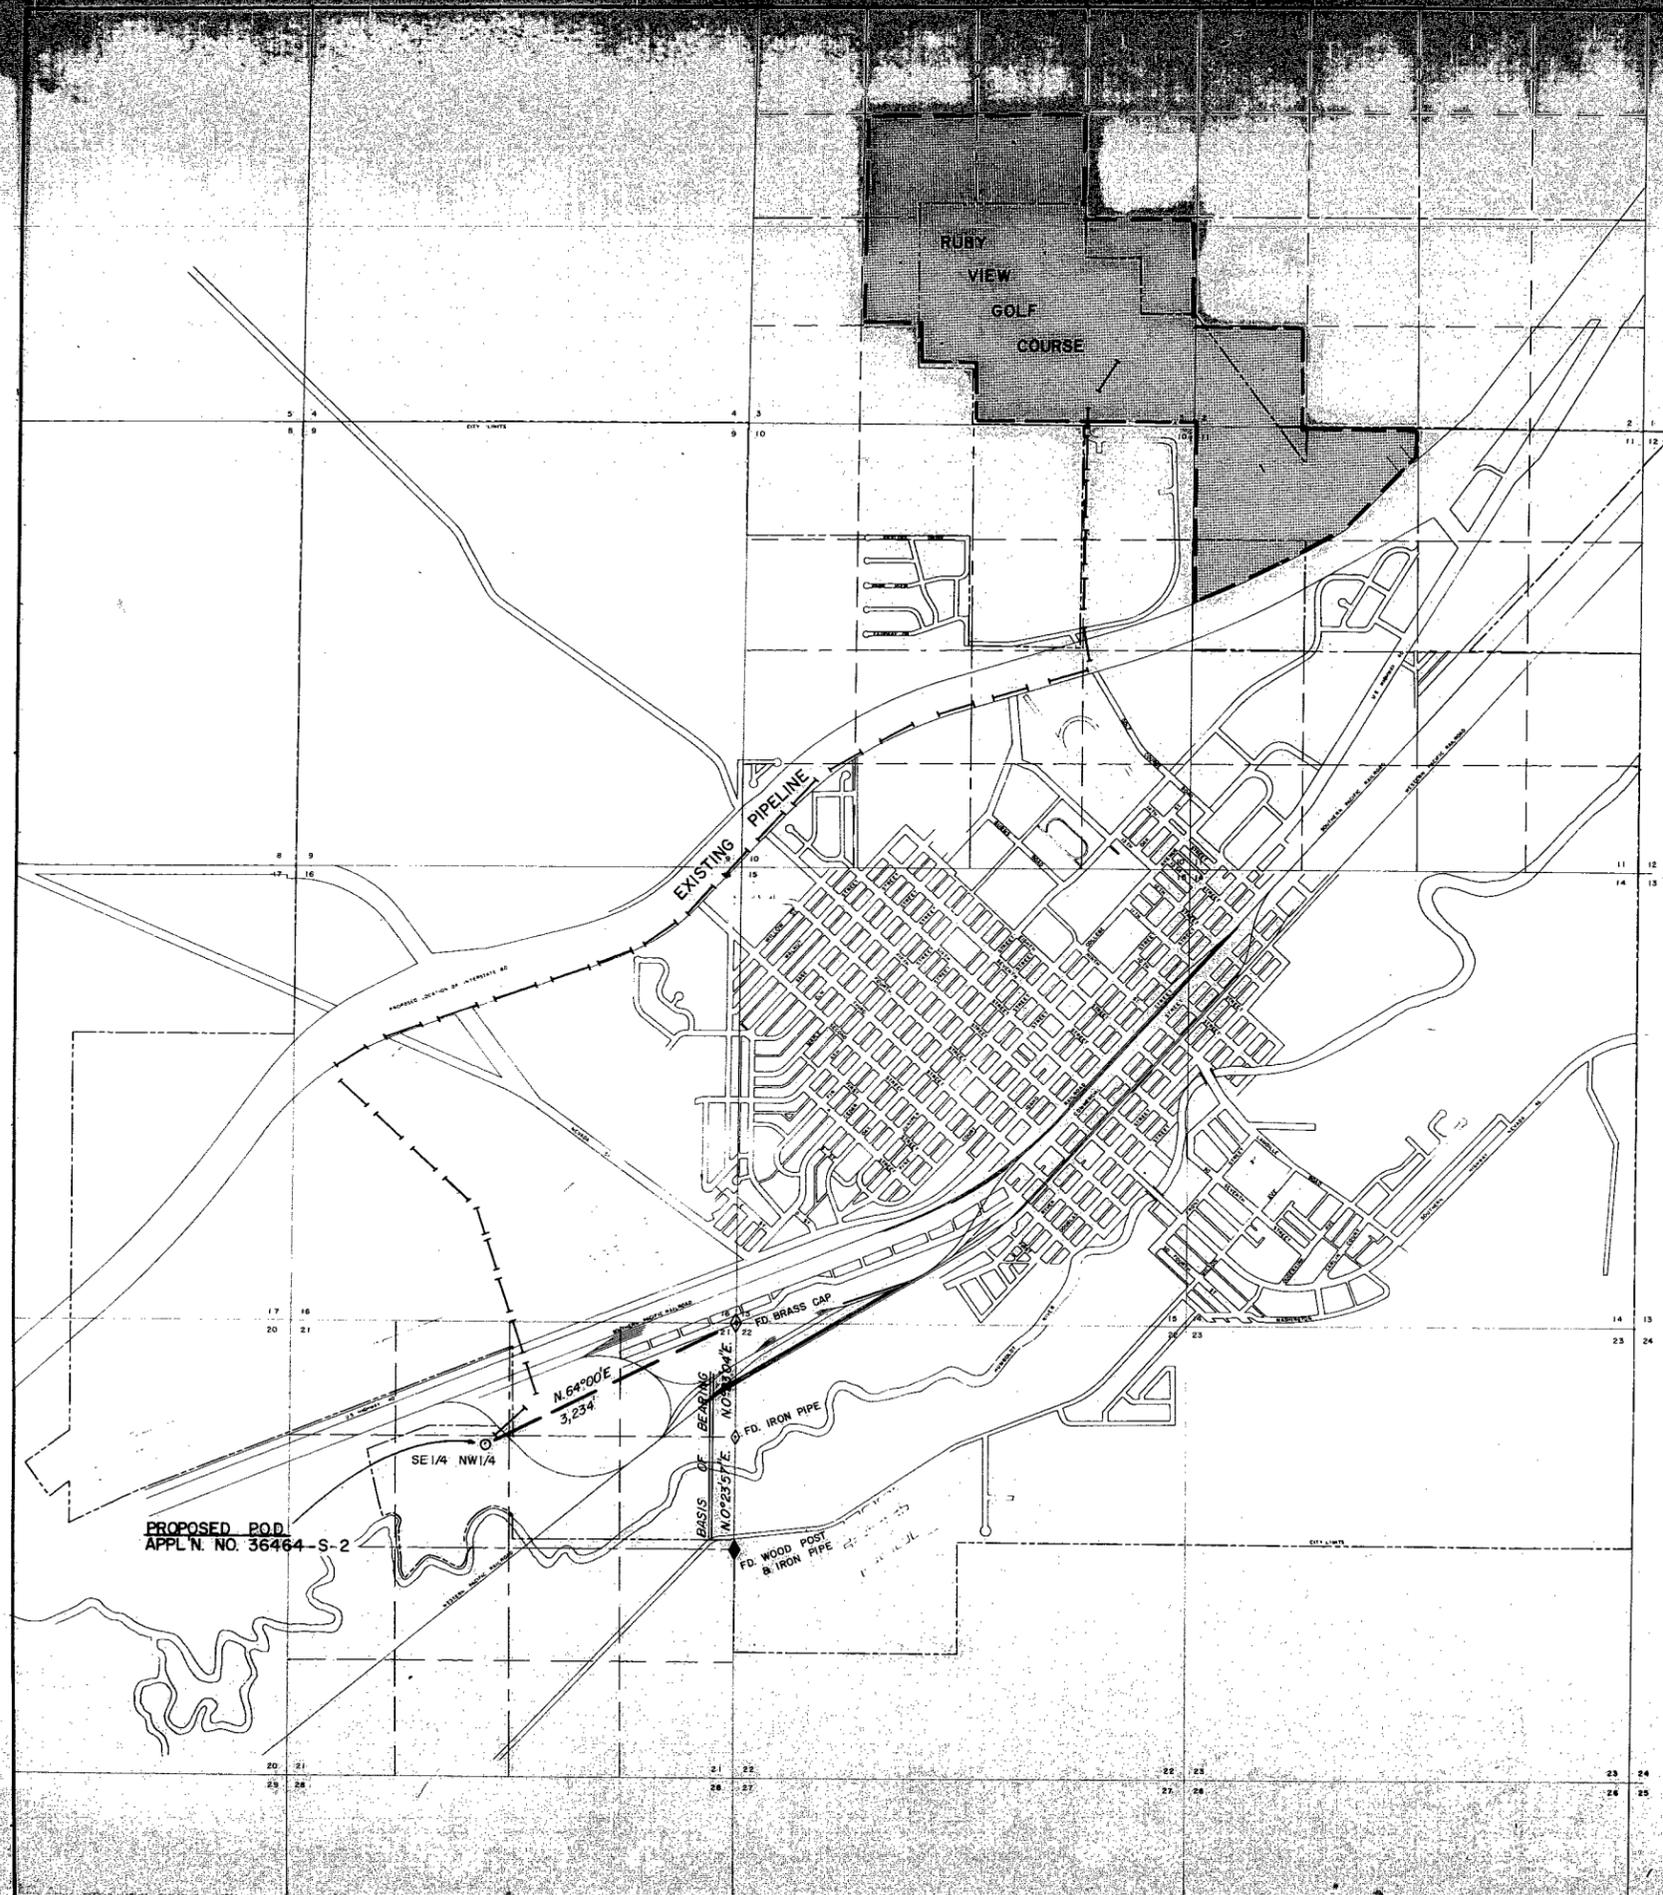

STATE OF NEVADA }
COUNTY OF ELKO } ss.

I, William A. Nisbet, being first duly sworn, depose and say that this map, consisting of one sheet, has been correctly drawn to the designated scale from a survey, made under my supervision and direction, on the 13th day of July, 1984; that it truly and correctly represents the proposed location and extent of the works used to divert SECONDARY EFFLUENT FROM THE CITY OF ELKO SEWER TREATMENT PLANT in ELKO COUNTY by CITY OF ELKO for IRRIGATION PURPOSES. That the proposed points of diversion, the location and names of all other works which will cross or connect with the proposed works and the boundary of all lands, showing by 40-acre subdivisions the areas proposed to be irrigated are fully and correctly designated thereon.

William A. Nisbet
STATE WATER RIGHT SURVEYOR NO. 448

Subscribed and sworn to before me this 20th day of August, 1984.
Notary Public in and for Elko County, Nevada.


Laura Bernadot
LEORA BERNADOT
Notary Public, State of Nevada
Elko County, Nevada
My appointment expires May 2, 1986

BASIS OF BEARINGS: NEVADA STATE PLANE COORDINATE SYSTEM - EAST ZONE AND THE EAST LINE OF NE 1/4 SECTION 21, T34N, R55E MDM.

LEGEND:
[Shaded Box] PLACE OF USE

'84 AUG 29 P1:55

RECEIVED
STATE ENGINEERS OFFICE

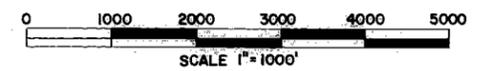

FILED
AUG 29 1984
STATE ENGINEER'S OFFICE

MAP TO ACCOMPANY APPLICATION TO
APPROPRIATE WATER
FOR IRRIGATION PURPOSES
BY
CITY OF ELKO
FROM
SECONDARY EFFLUENT UNDER PRIMARY
PERMIT NO. 36464

NO.	BY	DATE	DESCRIPTION	CHK'D	APP'D
REVISIONS					
	D.F.				

CHILTON ENGINEERING
421 FLOUET STREET
RENO, NEVADA
W84019

48840 48840 36464