


SURVEYOR'S CERTIFICATE

I, GERALD STANTON, BEING FIRST DULY SWORN, DEPOSE AND SAY THAT THIS MAP, CONSISTING OF ONE SHEET, HAS BEEN CORRECTLY DRAWN TO THE DESIGNATED SCALE FROM FIELD NOTES OF A SURVEY MADE BY ME BETWEEN THE 30TH DAY OF OCTOBER AND THE 1ST DAY OF NOVEMBER, 1978; THAT IT TRULY AND CORRECTLY REPRESENTS THE PROPOSED LOCATION AND EXTENT OF THE WORKS USED TO DIVERT WATER FROM UNNAMED SPRINGS (6), IN HUMBOLDT COUNTY, BY THE BUREAU OF LAND MANAGEMENT FOR FISHERY, STOCKWATERING, WILDLIFE & AQUATIC HABITAT PURPOSES THAT THE PROPOSED POINT OF DIVERSION, THE PLACES AND MANNER OF USE, AND THE LOCATION AND NAMES OF ALL OTHER WORKS OR STREAMS WHICH ARE CROSSED BY, OR CONNECTED WITH THE SAID WORKS, ARE FULLY AND CORRECTLY DESIGNATED THEREON.

Gerald Stanton
STATE WATER RIGHT SURVEYOR
GERALD STANTON
N.W.S. NO. 481

**UNNAMED SPRINGS, A THRU F
PROPOSED WORKS**

- A SEEP SPRING - HAND TOOL DEVELOPMENT OF SOURCE
- B SEEP SPRING - HAND TOOL DEVELOPMENT OF SOURCE.
- C EXISTING POOL AT SOURCE, 5'x5'x3' DEEP; HAND TOOL DEVELOPE AND IMPROVE FLOW.
- D EXISTING STREAM, 12" WIDE x 2" DEEP, FLOWS FOR 800'±, AS SHOWN ON MAP FROM NATURAL SPRING. PROPOSE HAND TOOL DEVELOPMENT OF SPRING AND GENERAL IMPROVEMENT OF SMALL IN-STREAM POOL/RIFLE FOR FISHERY.
- E SEEP SPRING - PROPOSE IMPROVING FLOW AND SMALL POOL AT SOURCE.
- F SEEP SPRING - PROPOSE IMPROVING FLOW AND SMALL POOL AT SOURCE.

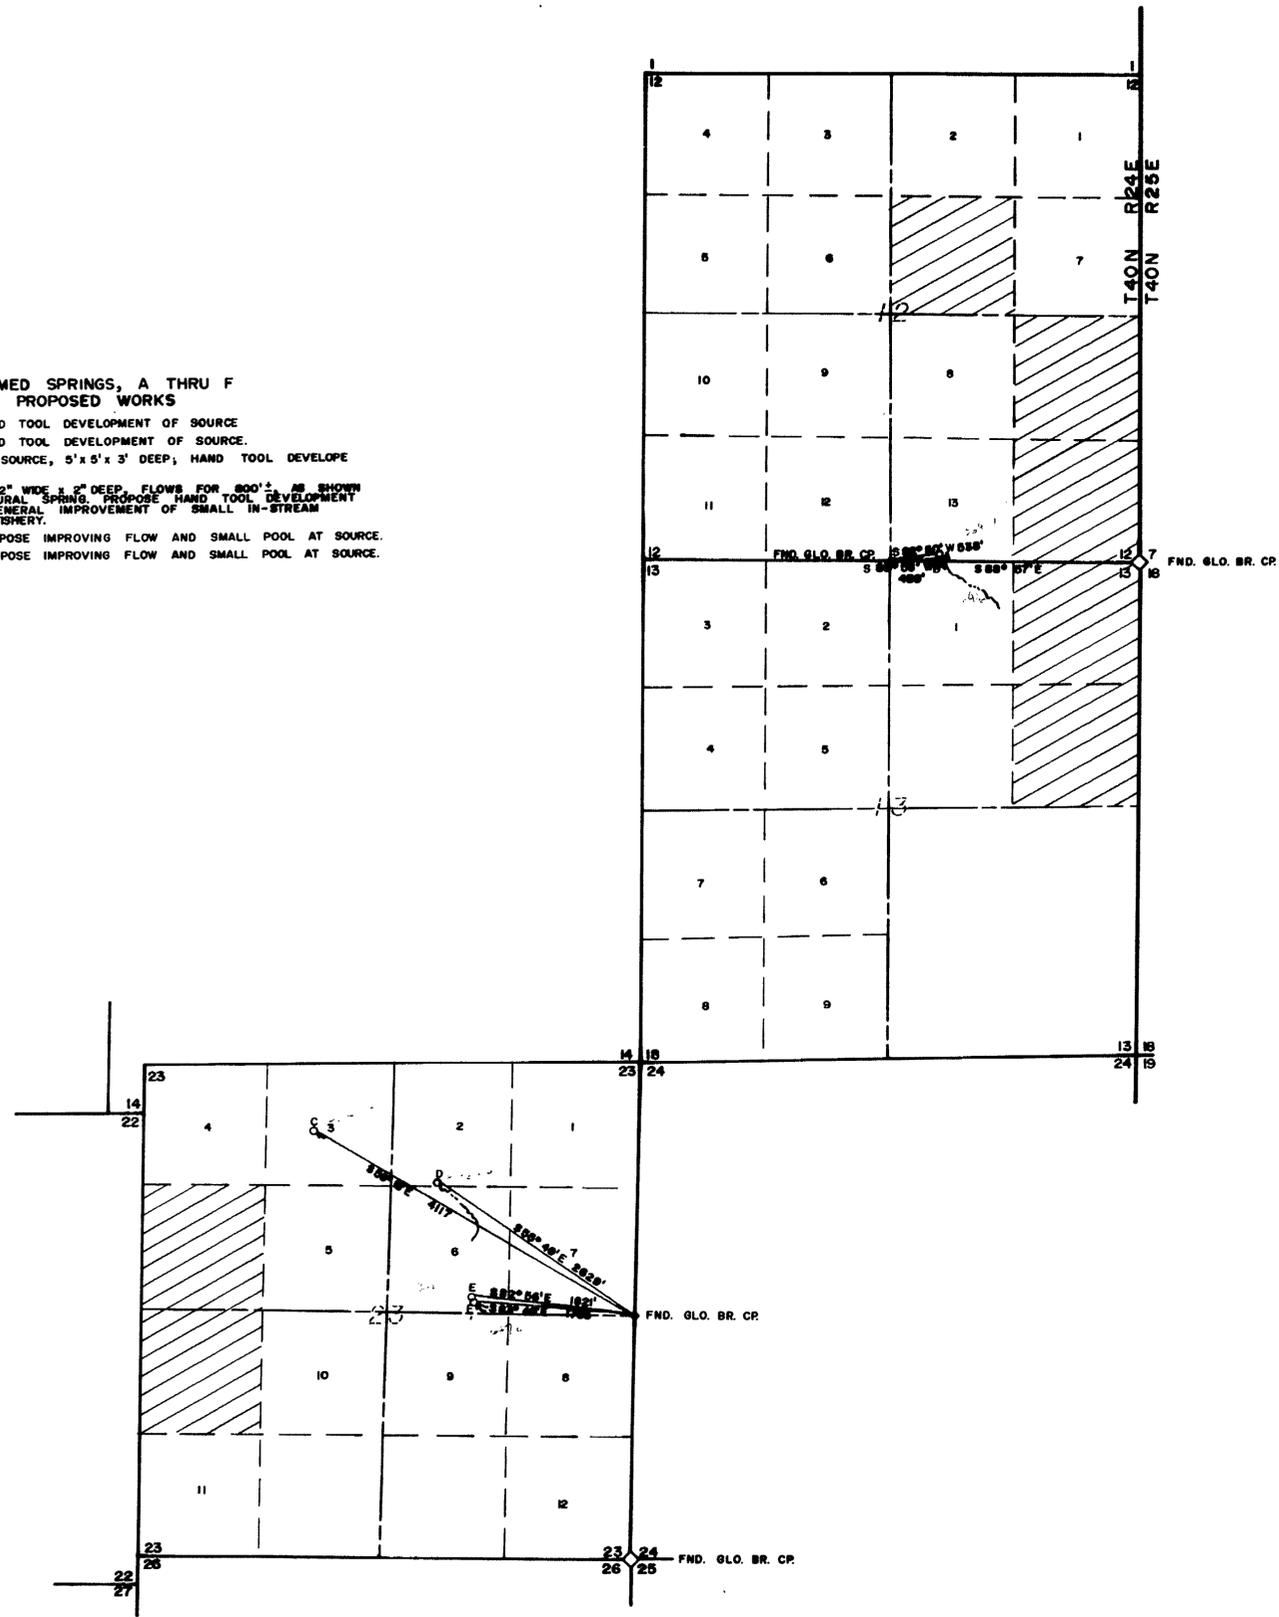

FLOW MEASUREMENT DATE = 10/30/78

SPRING	GAL./MIN.
A	0.2
B	0.4
C	1.8
D	4.5
E	0.3
F	0.3

FILED
MAR 28 1979
STATE ENGINEER'S OFFICE

JOHN S. MATTOS
Notary Public - State of Nevada
Washoe County
My Commission expires Oct. 10, 1982


NOTARY'S CERTIFICATE

SUBSCRIBED AND SWORN TO BEFORE ME THIS 29th DAY OF November, 1978. NOTARY PUBLIC IN AND FOR WASHOE COUNTY, NEVADA.

John S. Mattos
NOTARY PUBLIC

BASIS OF BEARINGS: BUREAU OF LAND MANAGEMENT PLAT OF 1873.

- = PRIVATE LANDS
- = PLACE OF USE

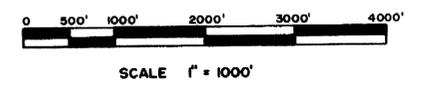

36472
36473
36477

MAP
TO ACCOMPANY APPLICATION TO APPROPRIATE WATER FOR FISHERY, STOCKWATERING, AND WILDLIFE WATER & AQUATIC HABITAT PURPOSES BY U.S. GOVERNMENT DEPARTMENT OF INTERIOR BUREAU OF LAND MANAGEMENT FROM UNNAMED SPRINGS, A THRU F

36477 36476 36475 36474 36473 36472