



1/4
13/18
FD BRASS CAP
SET IN 1973

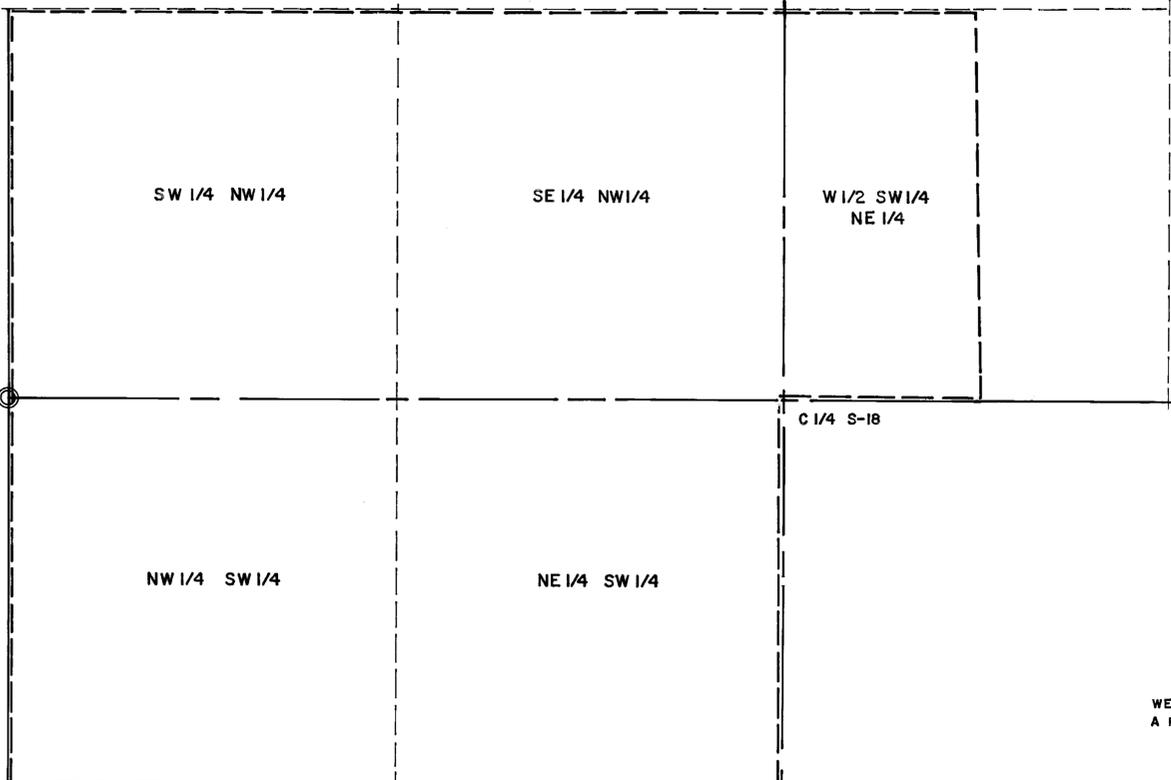

— Basis of Bearing —

WEST LINE OF THE SW 1/4 OF SECTION 18 FROM
A RECORD OF SURVEY BY RLS 2350 N.00° 16' 58" W.

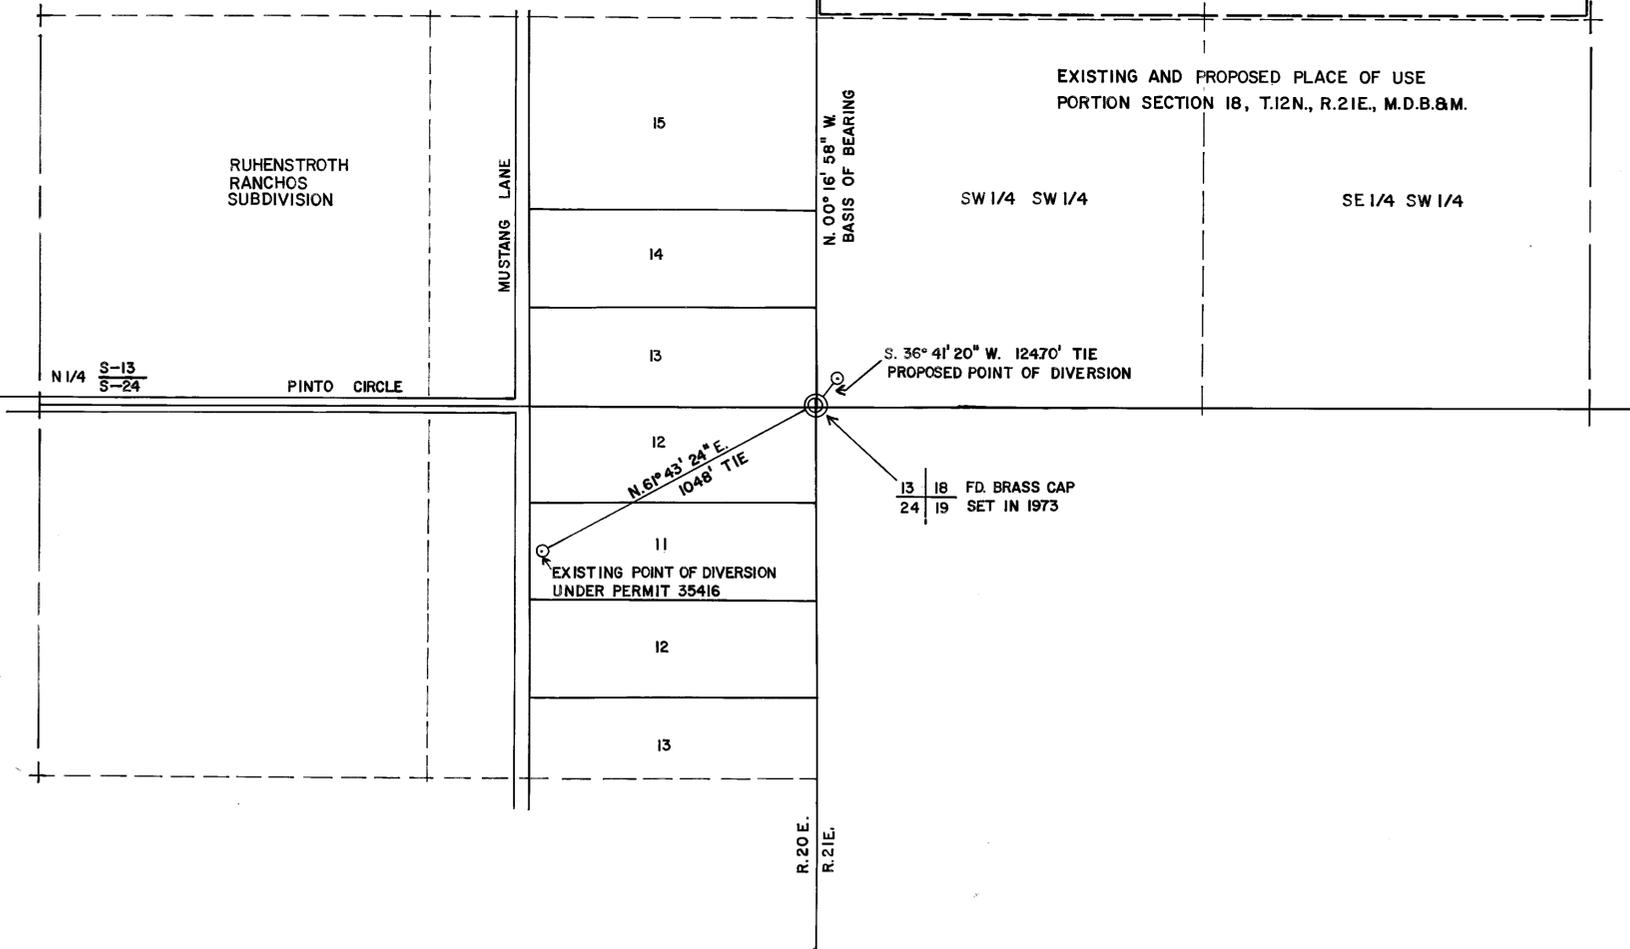

STATE OF NEVADA S.S.
CARSON CITY


I, B. J. VASEY, being first duly sworn, depose and say that this map, consisting of one (1) sheet, has been correctly drawn to the designated scale from field notes of a survey made under my supervision and direction, on the 13th day of November, 1978, that it truly and correctly represents the proposed location and extent of the works used to divert water from an UNDERGROUND SOURCE, in DOUGLAS COUNTY, by DOUGLAS COUNTY for QUASI-MUNICIPAL and DOMESTIC purposes. That the proposed point of diversion, and the boundary of all lands, showing by 40-acre subdivisions the areas proposed to be developed are fully and correctly designated thereon.

B. J. Vasey
STATE WATER RIGHT SURVEYOR NO. 306

Subscribed and sworn to before me
this 7th day of November, 1978
Notary Public in and for Carson City, Nevada.

Geraldine B. Tyson

GERALDINE B. TYSON
Notary Public — State of Nevada
County of Carson
My Commission Expires April 26, 1981

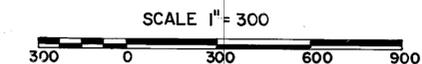

MAP
TO ACCOMPANY APPLICATION TO CHANGE
THE POINT OF DIVERSION OF WATER
PREVIOUSLY APPROPRIATED
UNDER PERMIT NO.
35416
BY
DOUGLAS COUNTY
FROM AN UNDERGROUND SOURCE
IN DOUGLAS COUNTY, NEVADA
FOR QUASI-MUNICIPAL AND DOMESTIC PURPOSES

VE VASEY ENGINEERING CO., INC.
VALLEY PROFESSIONAL CENTER
P.O. BOX 1164 MINDEN, NEVADA 89423
(702) 782-2382 (702) 782-5642

FILED
NOV 13 1978
STATE ENGINEER'S OFFICE

36511 16075 05-13-02

76960 76959 76953 74904 73190 72372 72195 72194 72193 71874 71318 69578 64379 64378 36511

Handwritten notes:
10/14/90
7/11/91
10/20/91
C.M. 2/19/92