



BASIS OF BEARING: G.L.O. PLAT.

STATE OF NEVADA } S.S.  
COUNTY OF ELKO }



I, ALAN S. BOYACK, BEING FIRST DULY SWORN, DEPOSE AND SAY THAT THIS MAP, CONSISTING OF ONE SHEET, HAS BEEN CORRECTLY DRAWN TO THE DESIGNATED SCALE FROM FIELD NOTES OF A SURVEY MADE UNDER MY SUPERVISION AND DIRECTION BETWEEN THE 16th DAY OF JULY AND THE 17th DAY OF JULY, 1979; THAT IT TRULY AND CORRECTLY REPRESENTS THE PROPOSED LOCATION AND EXTENT OF THE WORKS USED TO DIVERT WATER FROM UNDERGROUND IN ELKO COUNTY, BY JOHN STROUP FOR IRRIGATION PURPOSE. THAT PROPOSED POINT OF DIVERSION THE APPROXIMATE LOCATION AND SIZE OF THE DIVERTING CHANNELS, ALL RESERVOIRS, OR BASINS, THE LOCATION AND NAMES OF ALL OTHER WORK WHICH WILL CROSS OR CONNECT WITH THE PROPOSED WORKS, AND THE BOUNDARY OF ALL LANDS, SHOWING BY 40-ACRE SUBDIVISION, ARE FULLY AND CORRECTLY DESIGNATED THEREON.

*Alan S. Boyack*  
STATE WATER RIGHT SURVEYOR 68,358

SUBSCRIBED AND SWORN TO BEFORE ME THIS 16<sup>th</sup> DAY OF July, 1979

*Linda L. Reynolds*  
NOTARY PUBLIC IN AND FOR ELKO, COUNTY, NEVADA

LINDA L. REYNOLDS  
Notary Public in the State of Nevada  
Elko County Nevada  
My Commission Expires May 5, 1981

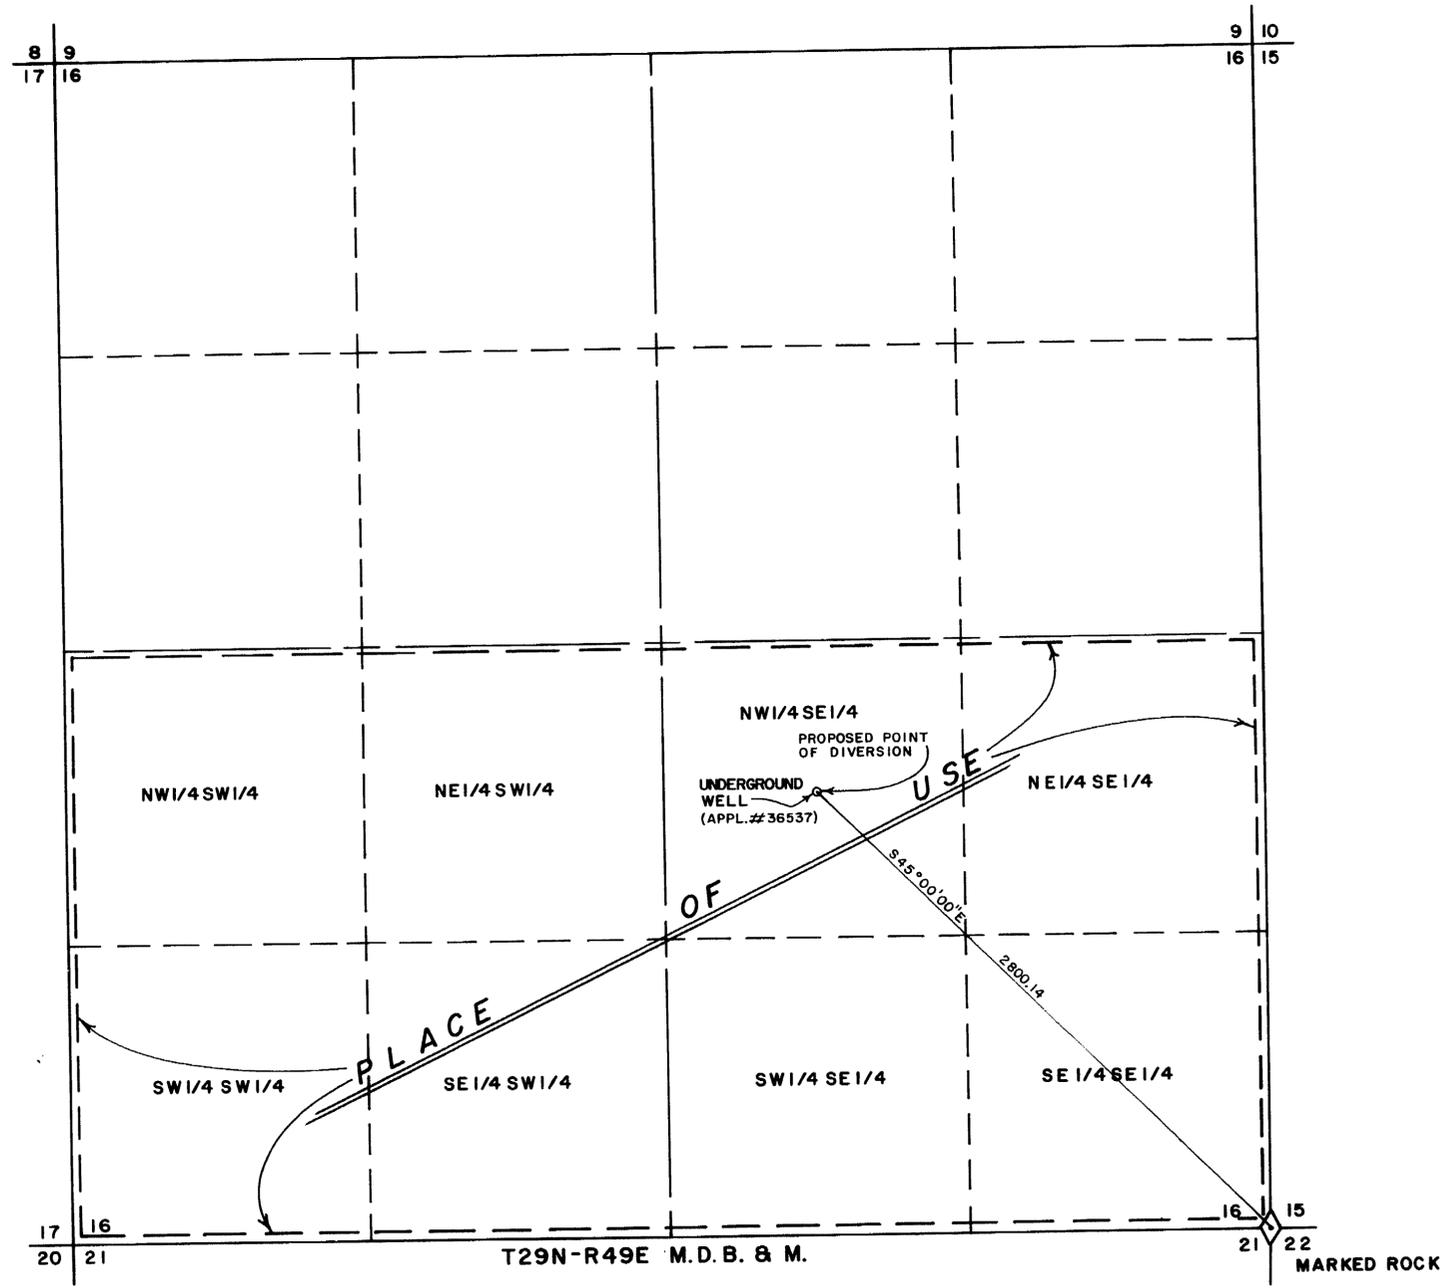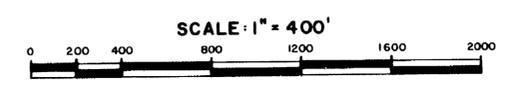

FILED  
JUL 20 1979  
STATE ENGINEER'S OFFICE

OFFICE  
STATE ENGINEER  
JUL 20 1979

MAP  
TO ACCOMPANY APPLICATION TO APPROPRIATE  
WATER FOR  
IRRIGATION  
BY  
JOHN STROUP  
FROM AN UNDERGROUND SOURCE

BOYACK SURVEYING ELKO, NEVADA W-782828  
3105