


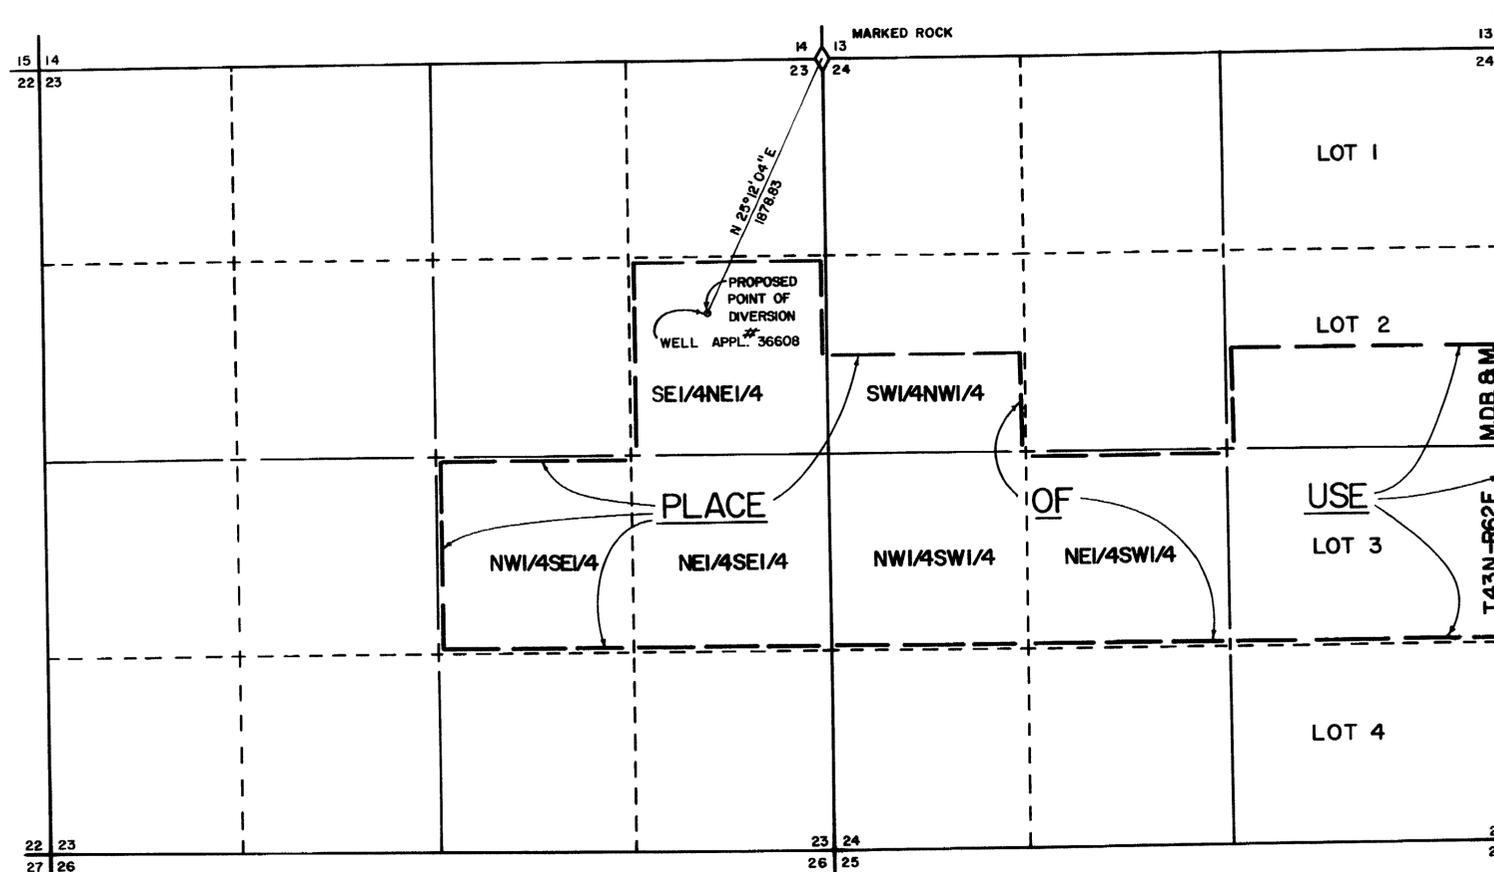

BASIS OF BEARING: TRUE NORTH USING  
MAGNETIC DECLINATION OF 17 1/2°



STATE OF NEVADA } S.S.  
COUNTY OF ELKO }


I, ALAN S. BOYACK, BEING FIRST DULY SWORN, DEPOSE AND SAY THAT THIS MAP, CONSISTING OF ONE SHEET, HAS BEEN CORRECTLY DRAWN TO THE DESIGNATED SCALE FROM FIELD NOTES OF A SURVEY MADE UNDER MY SUPERVISION AND DIRECTION, BETWEEN THE 3<sup>RD</sup> DAY OF APRIL, AND THE 4<sup>TH</sup> DAY OF APRIL, 1979; THAT IT TRULY AND CORRECTLY REPRESENTS THE PROPOSED LOCATION AND EXTENT OF THE WORKS USED TO DIVERT WATER FROM UNDERGROUND IN ELKO COUNTY, BY EYLA GLEE BOIES FOR IRRIGATION PURPOSES. THAT THE PROPOSED POINT OF DIVERSION, THE APPROXIMATE LOCATION AND SIZE OF THE DIVERTING CHANNEL, ALL RESERVOIRS OR BASINS, THE LOCATION AND NAMES OF ALL OTHER WORKS WHICH WILL CROSS OR CONNECT WITH THE PROPOSED WORKS, AND THE BOUNDARY OF ALL LANDS, SHOWING BY 40-ACRE SUBDIVISIONS, ARE FULLY AND CORRECTLY DESIGNATED THEREON.

*Alan S. Boyack*  
STATE WATER RIGHT SURVEYOR NO. 358

LINDA L. REYNOLDS  
Notary Public - State of Nevada  
Elko County Nevada  
My Commission Expires May 8, 1981

SUBSCRIBED AND SWORN TO BEFORE ME THIS 22nd DAY OF May, 1979

*Linda L. Reynolds*  
NOTARY PUBLIC IN AND FOR ELKO, COUNTY, NEVADA.

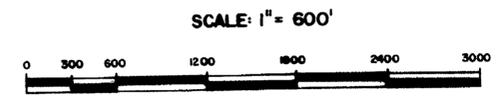

OFFICE  
STATE ENGINEER

FILED  
MAY 25 1979  
ELKO COUNTY, NEVADA

**MAP**  
TO ACCOMPANY APPLICATION TO APPROPRIATE  
WATER FOR  
IRRIGATION  
BY  
EYLA GLEE BOIES  
FROM AN UNDERGROUND SOURCE  
BOYACK SURVEYING ELKO, NEVADA W-7903613