


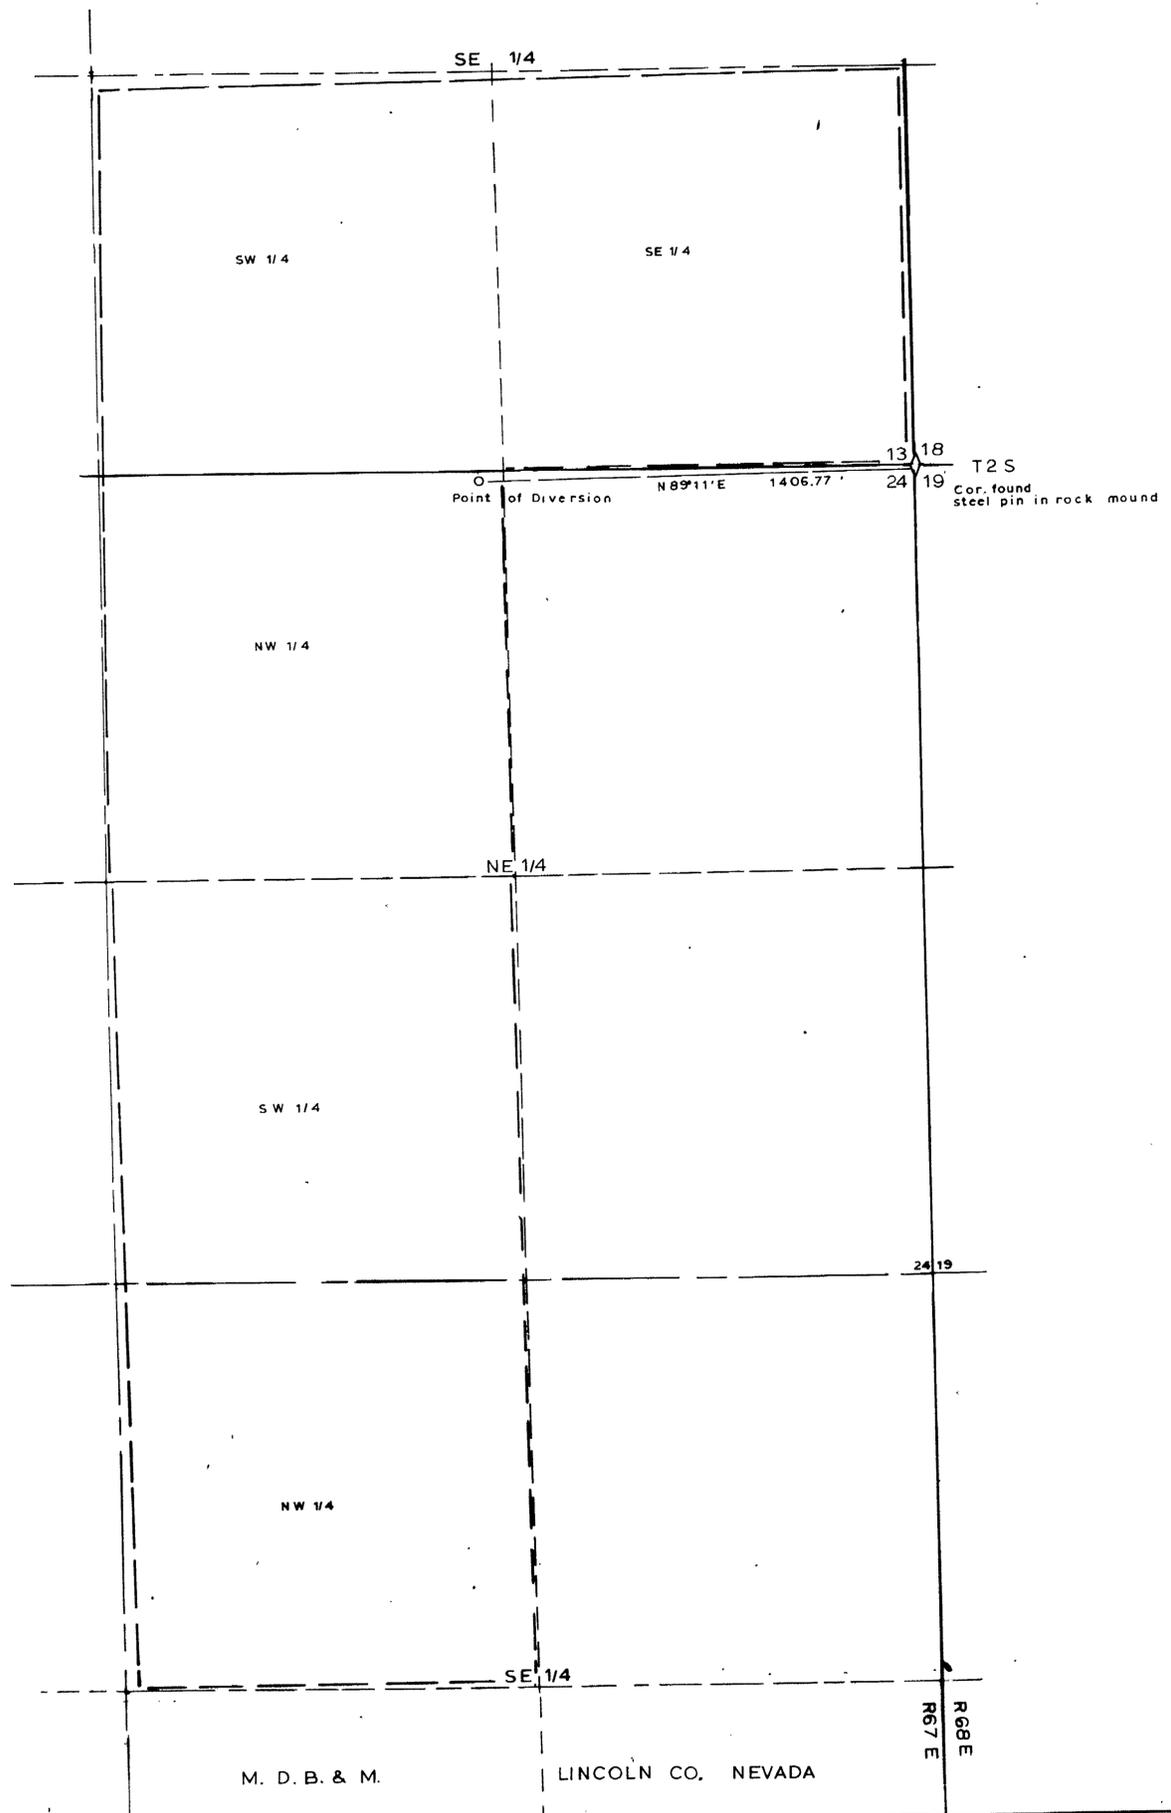

BASIS OF BEARING Solar Observation



SURVEYOR'S STATMENT

STATE OF NEVADA }
COUNTY OF LINCOLN }SS

I, PHILIP C HULSE, being first duly sworn, depose and say that this map consisting of one sheet, has been correctly drawn to the designated scale from field notes of a survey made by me on June 15, 1979 that it truly and correctly represents the proposed location and extent of the works used to divert water from an underground source in Lincoln County, Nev. by Daniel A. Love for irrigation.


Place of use being 40 acre subdivisions shown by heavy dashed lines

Philip C. Hulse
State Water Right Surveyor

Subscribed and sworn to before me this 25th day of June, 19 79.

Notary Public in and for Lincoln County, Nevada,

John W. King
Notary Public

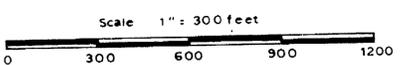

OFFICE
STATE ENGINEER

FILED
JUN 27 1979
COUNTY ENGINEER'S OFFICE

MAP TO ACCOMPANY
APPLICATION TO APPROPRIATE
WATER FOR IRRIGATION
BY DANIEL A. LOVE
FROM UNDERGROUND SOURCES

PHILIP C. HULSE Land & Water Rights SURVEYOR

Recorder's
Stamp

36698