


T. 17 N., R. 54 E., M.D.B. & M.

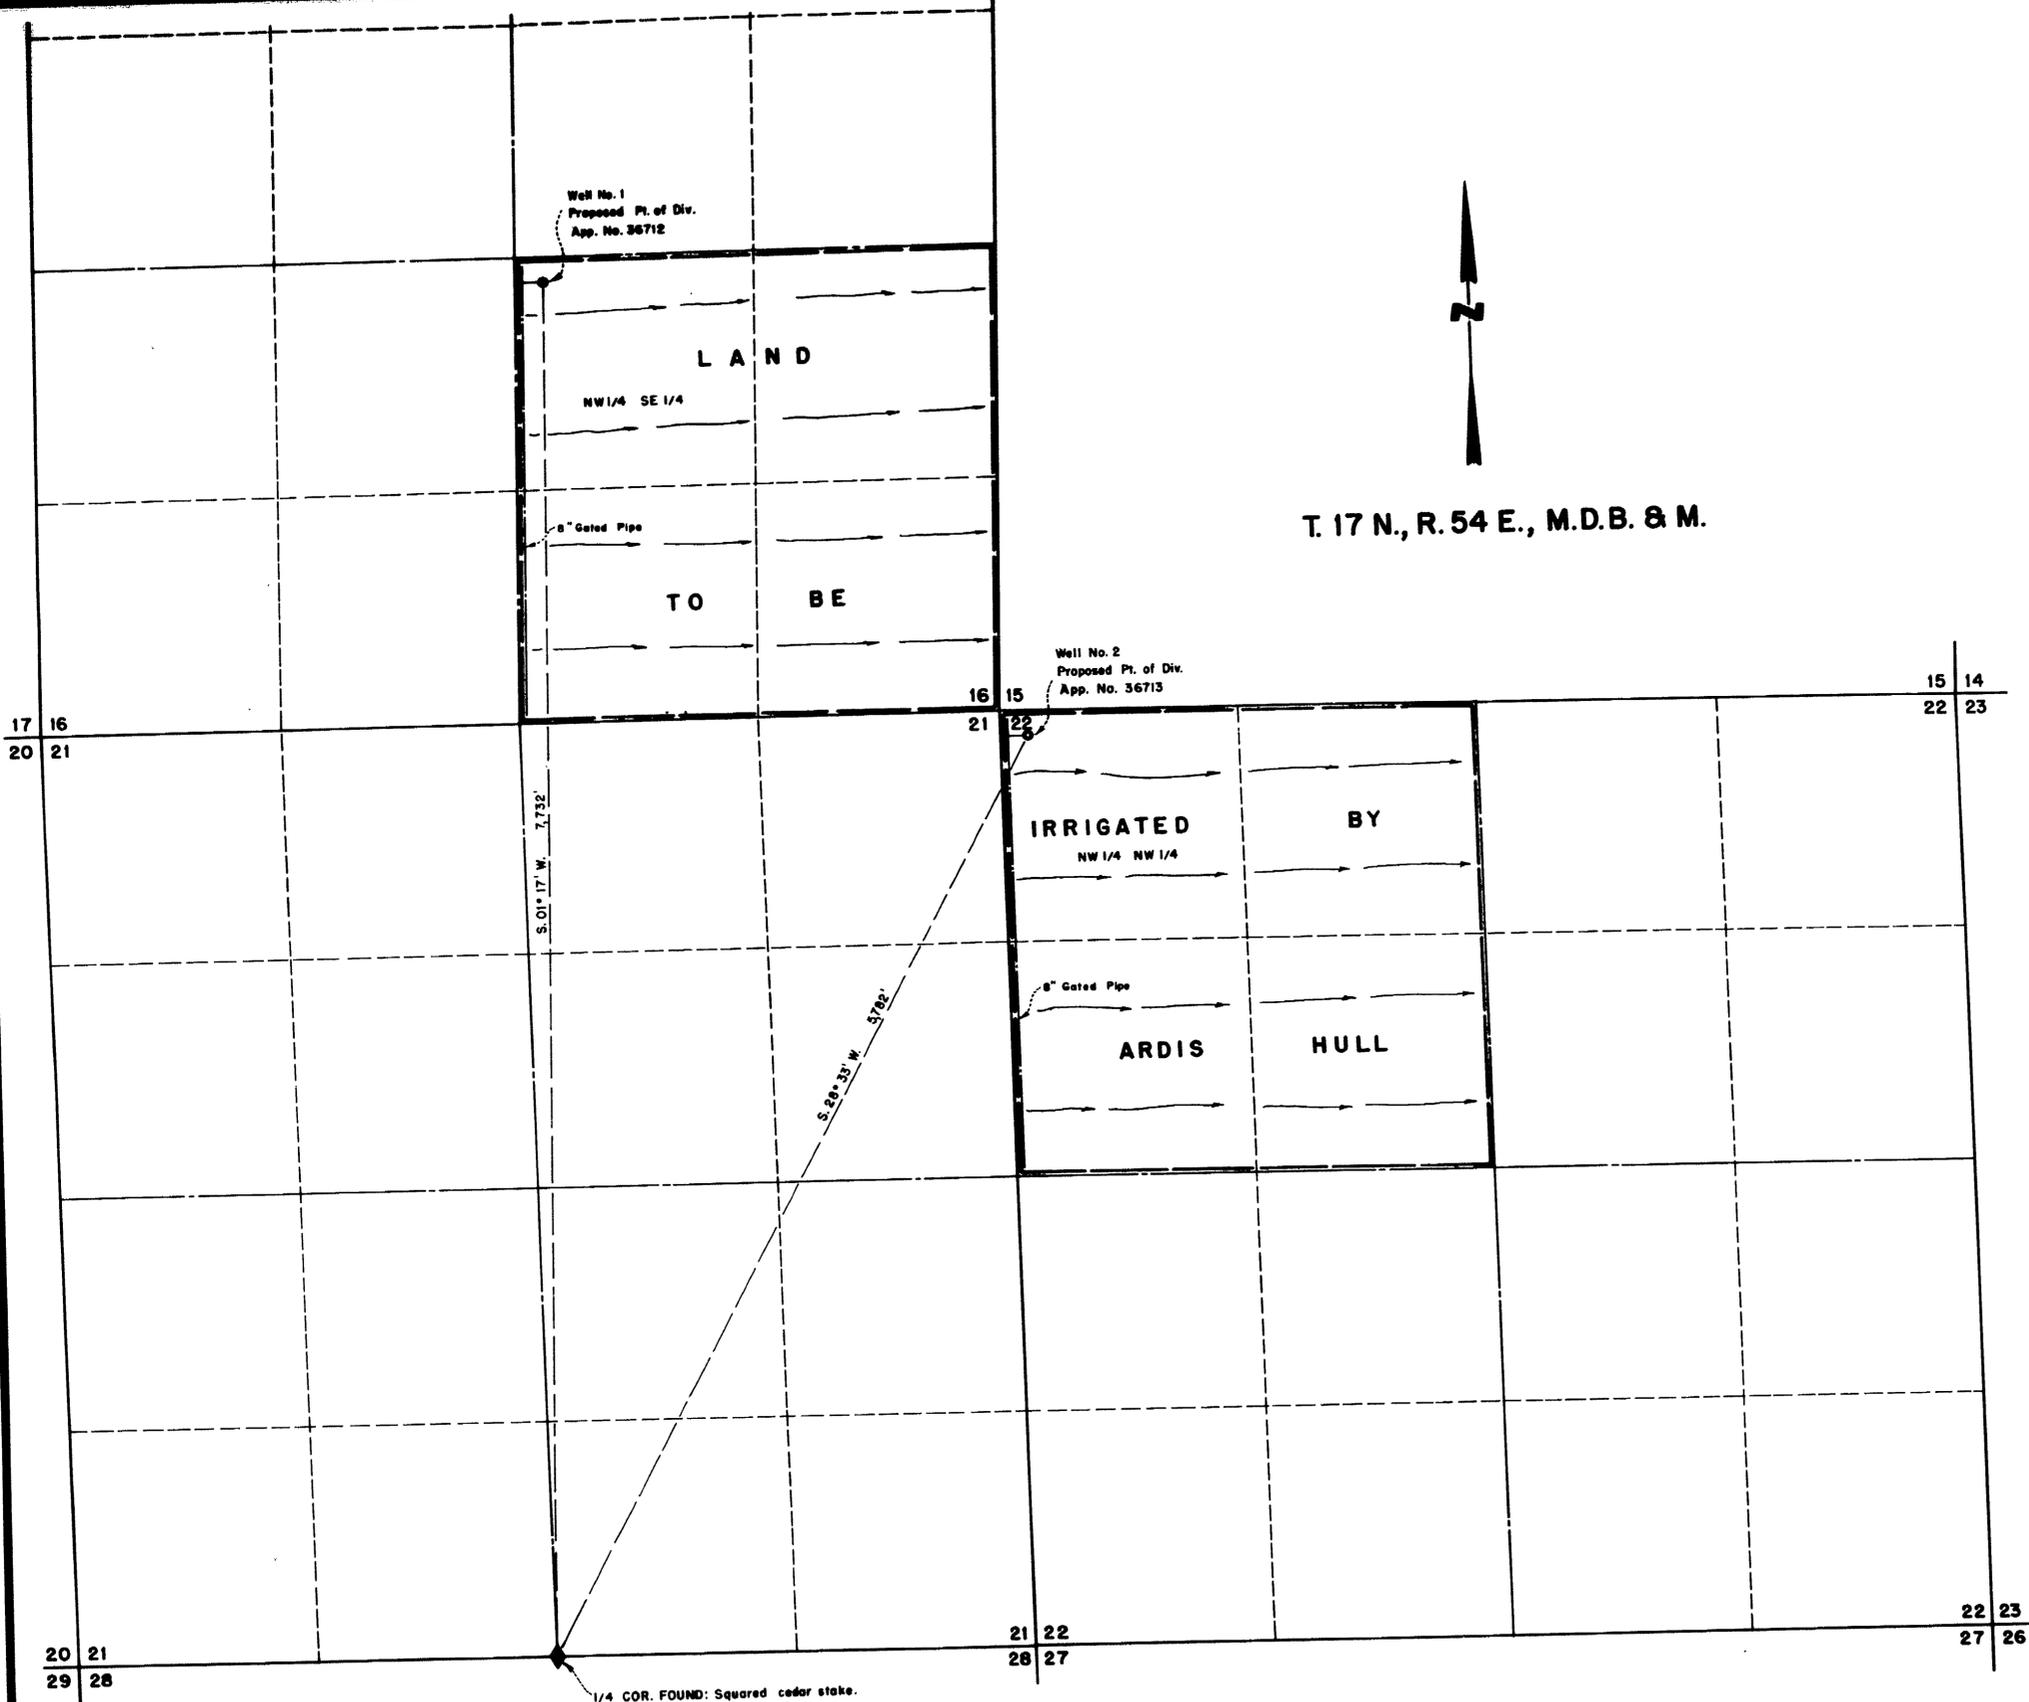

Well No. 1  
Proposed Pt. of Div.  
App. No. 36712

Well No. 2  
Proposed Pt. of Div.  
App. No. 36713


STATE OF NEVADA } ss  
County of White Pine }

I, Richard W. Forman, being first duly sworn, depose and say that this map, consisting of one sheet, has been correctly drawn to the designated scale from field notes of a survey made by me on the 19th day of June 1979; that it truly and correctly represents the proposed location and extent of the works used to divert water from Underground Sources, in White Pine County, by Ardis Hull for Irrigation and Domestic purposes. That the proposed point of diversion, the approximate location and size of the diverting channel, all reservoirs or basins, the location and names of all other works which will cross or connect with the proposed works, and the boundary of all lands, showing by 40-acre subdivisions the areas proposed to be irrigated, are fully and correctly designated thereon.

*Richard W. Forman*  
State Water Right Surveyor

Subscribed and sworn to before me this 21st day of June, 1979

*Marcia Forman*  
Notary Public in and for White Pine County, Nevada

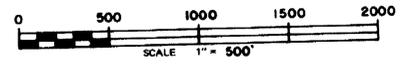

Basis of Bearings - Solar Observation

OFFICE  
STATE ENGINEER  
JUN 22 1979



SURVEYED & MAPPED  
BY  
BOUNDY & FORMAN, INC.  
ELY, NEVADA

36712  
MAP TO ACCOMPANY  
APPLICATION TO APPROPRIATE WATER  
FOR IRRIGATION & DOMESTIC  
BY ARDIS HULL  
FROM UNDERGROUND SOURCES

File under - 36712 36713