


T. 39 N.

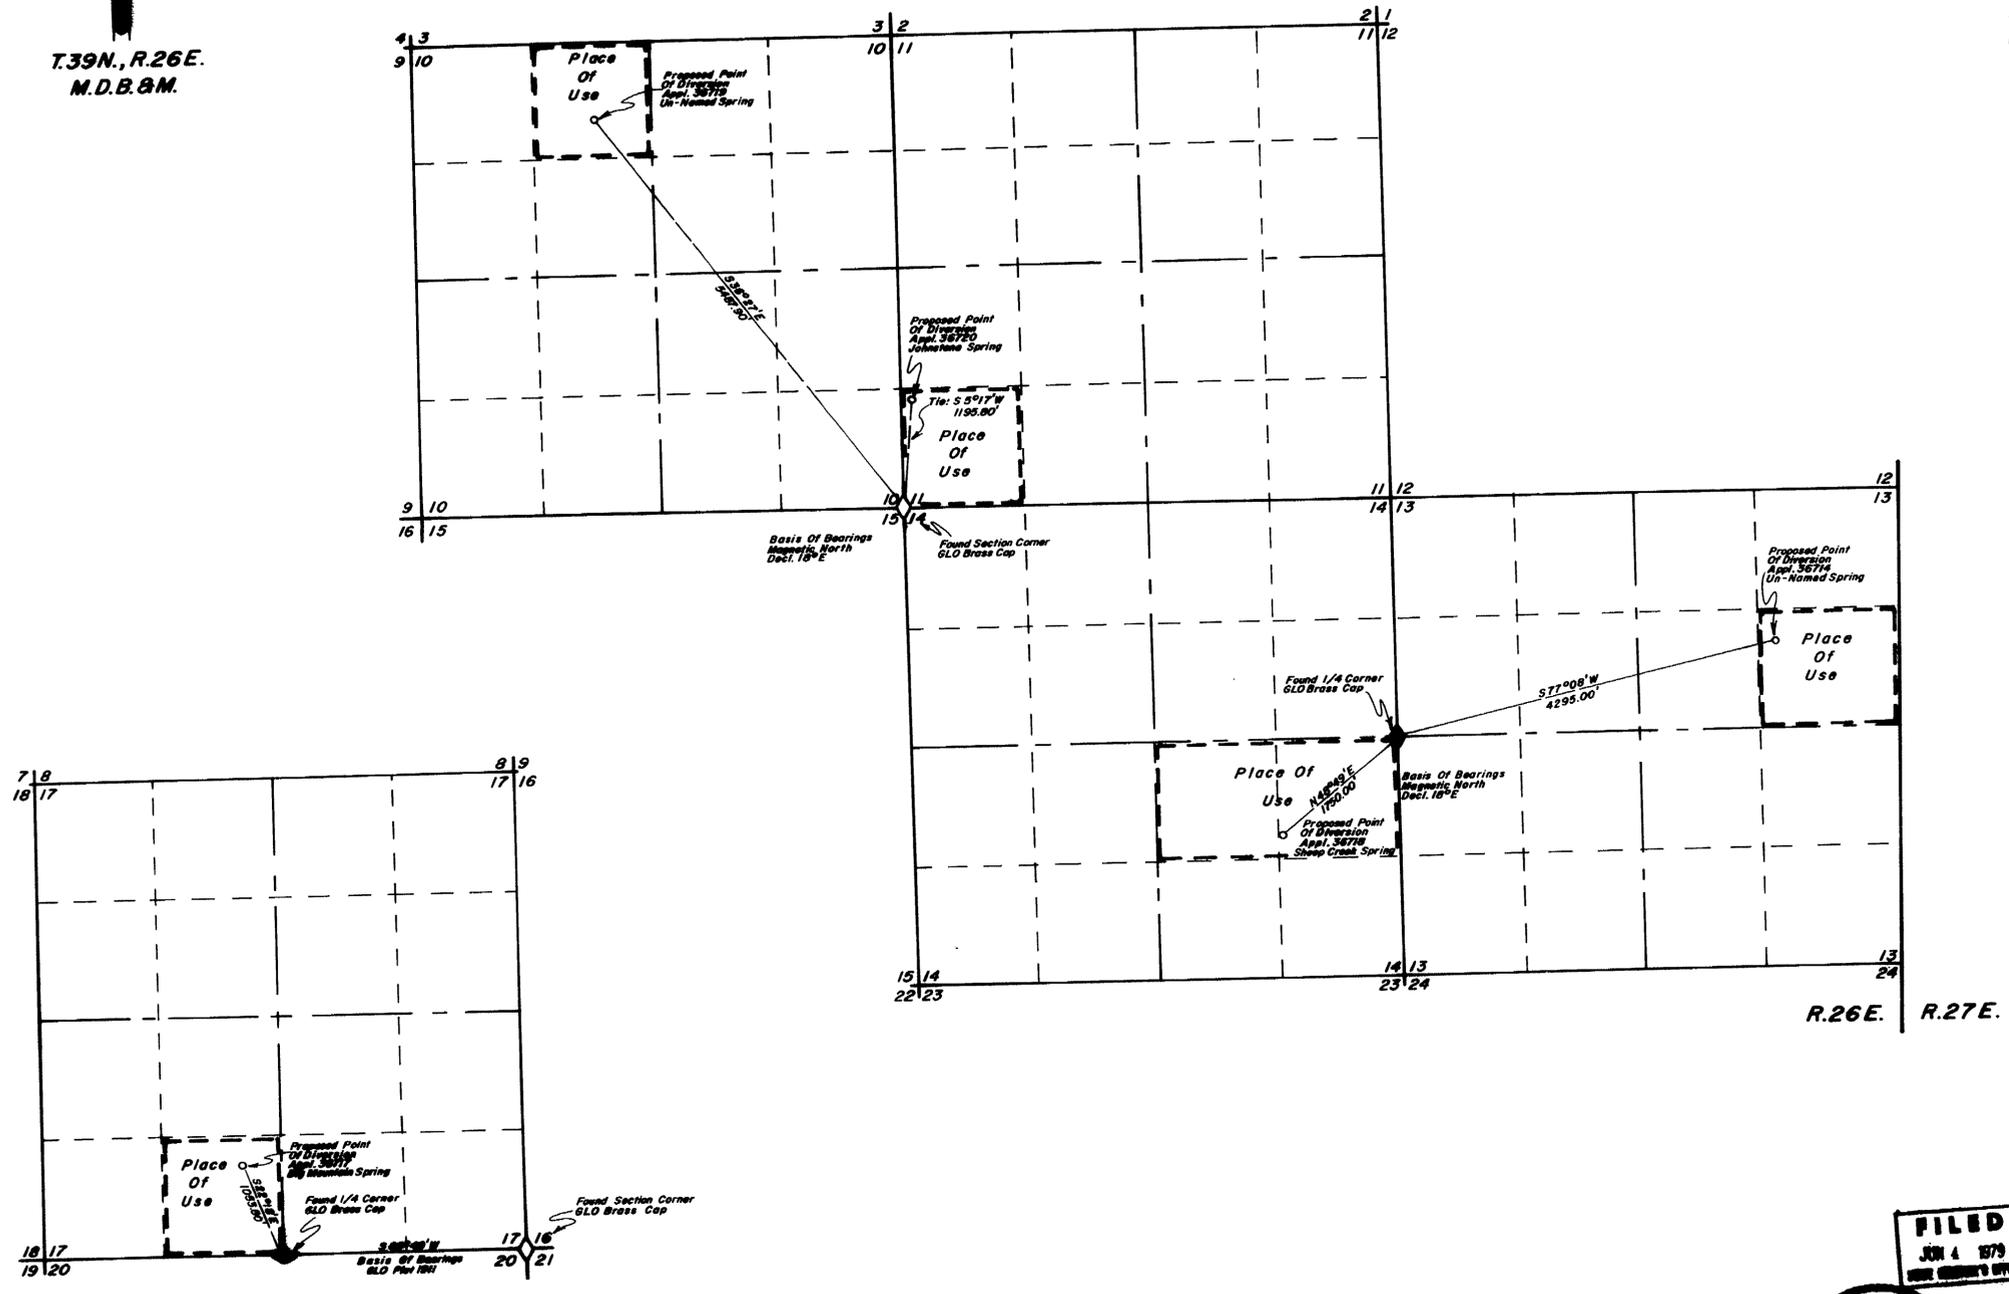

Section 17 T.39N., R.26E.

R.26E. R.27E.


State of Nevada } S.S.  
 County of Humboldt }  
 I, Robert N. Caldwell, being first duly sworn, depose and say that this map, consisting of 1 sheets, has been correctly drawn from field notes of a survey made by me during Mar., 1979, that it truly and correctly represents the location and extent of the works used to divert water from Un-Named Springs in Humboldt County by Kenneth H. & Doris N. Earp for Stock Watering & Domestic purposes, that the proposed point of diversion, the approximate location and size of the diverting channel, all reservoirs or basins, the locations and names of all other works which will cross or connect with the proposed works, and the boundary of all lands, showing by 40-acre subdivisions the areas proposed to be irrigated, are fully and correctly designated thereon.

*Robert N. Caldwell*  
 State Water Right Surveyor No. 468

Subscribed and sworn to before me this 1<sup>st</sup> day of June 19 79.

*Robyn L. Caldwell*

ROBYN L. CALDWELL  
 Notary Public State of Nevada  
 Humboldt County  
 My Commission expires Mar. 8, 1980

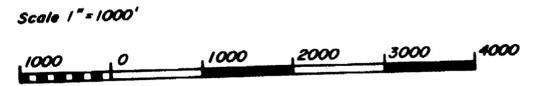

FILED  
 JUN 4 1979  
 STATE ENGINEER'S OFFICE

36714 - 15-18-19-20

OFFICE  
 STATE ENGINEER



Robert - Mountain Surveying Company  
 510 Malarkey Street  
 Reno, Nevada 89445

MAP  
 To Accompany Application  
 To Appropriate Water  
 From Un-Named Springs  
 in Humboldt County  
 By Kenneth H. and Doris N. Earp  
 For Stock Watering and Domestic