



T36N-R60E M.D.B.&M.

STATE OF NEVADA }
COUNTY OF ELKO } S.S.


I, ALAN S. BOYACK, BEING FIRST DULY SWORN, DEPOSE AND SAY THAT THIS MAP, CONSISTING OF ONE SHEET, HAS BEEN CORRECTLY DRAWN TO THE DESIGNATED SCALE FROM FIELD NOTES OF A SURVEY MADE UNDER MY SUPERVISION AND DIRECTION, BETWEEN THE 19TH DAY OF JAN. , AND THE 20TH DAY OF JAN. , 1979; THAT IT TRULY AND CORRECTLY REPRESENTS THE PROPOSED LOCATION AND EXTENT OF THE WORKS USED TO DIVERT WATER FROM UNDERGROUND IN ELKO COUNTY, BY ROBERT E. & CLAIRE MORROW FOR QUASI-MUNICIPAL PURPOSES. THAT THE PROPOSED POINT OF DIVERSION, THE APPROXIMATE LOCATION AND SIZE OF THE DIVERTING CHANNEL, ALL RESERVOIRS OR BARRIS, THE LOCATION AND NAMES OF ALL OTHER WORKS WHICH WILL CROSS OR CONNECT WITH THE PROPOSED WORKS, AND THE BOUNDARY OF ALL LANDS, SHOWING BY 40-ACRE SUBDIVISIONS, ARE FULLY AND CORRECTLY DESIGNATED THEREON.

Alan S. Boyack
STATE WATER RIGHT SURVEYOR NO. 358

SUBSCRIBED AND SWORN TO BEFORE ME THIS 9th DAY OF February, 1979.

Linda L. Reynolds
NOTARY PUBLIC IN AND FOR ELKO, COUNTY, NEVADA.

LINDA L. REYNOLDS
Notary Public - State of Nevada
Elko County Nevada
My Commission Expires May 8, 1981

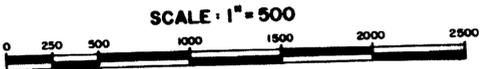

36748


MAP
TO ACCOMPANY APPLICATION TO APPROPRIATE
WATER FOR
QUASI-MUNICIPAL
BY
ROBERT E. & CLAIRE MORROW
FROM AN UNDERGROUND SOURCE

1979 FEB 12 PM 2 41

ELSD
FEB 12 1979
ELKO COUNTY OFFICE

BOYACK SURVEYORS ELKO, NEVADA W-780

36748

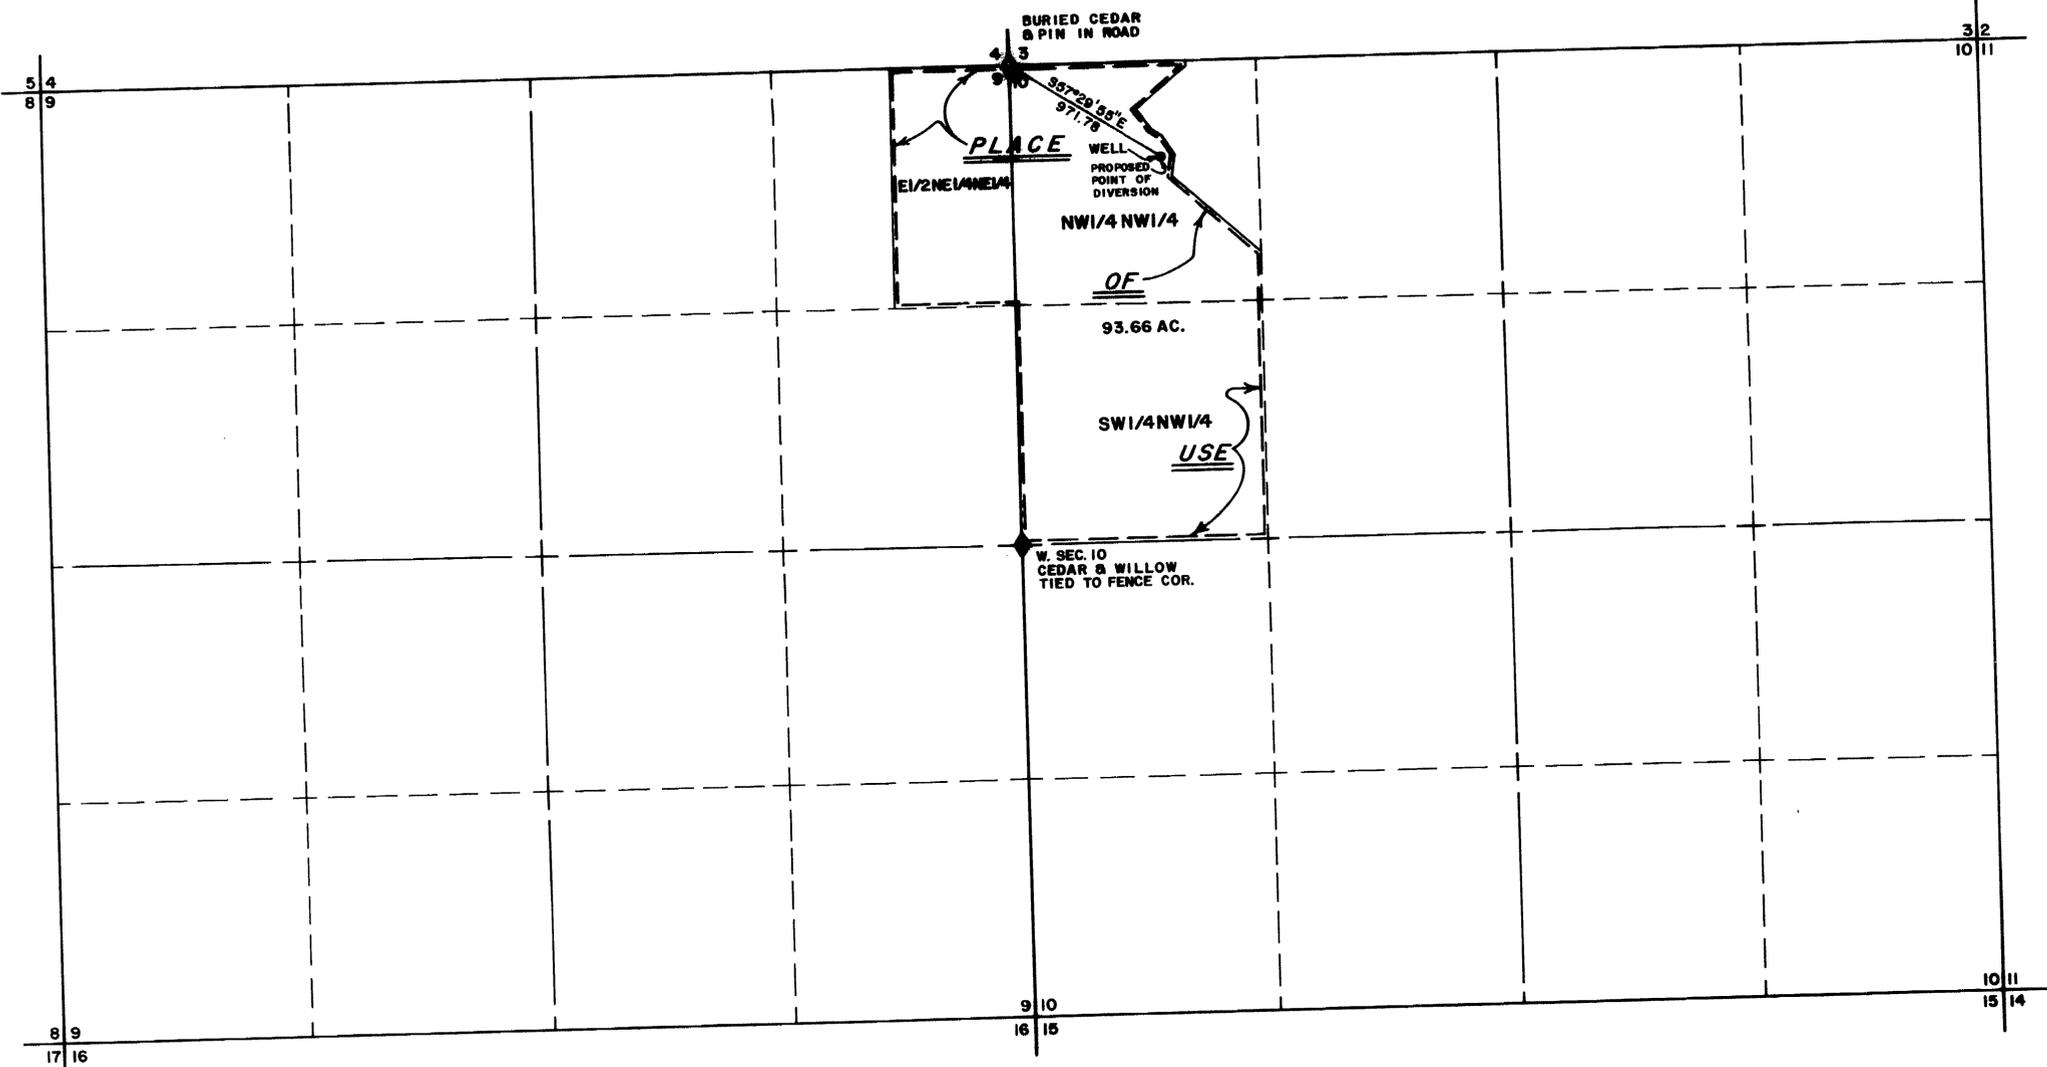

BASIS OF BEARING: G.L.O. PLAT