


T. 2 N., R. 58 E., M.D.B. & M.

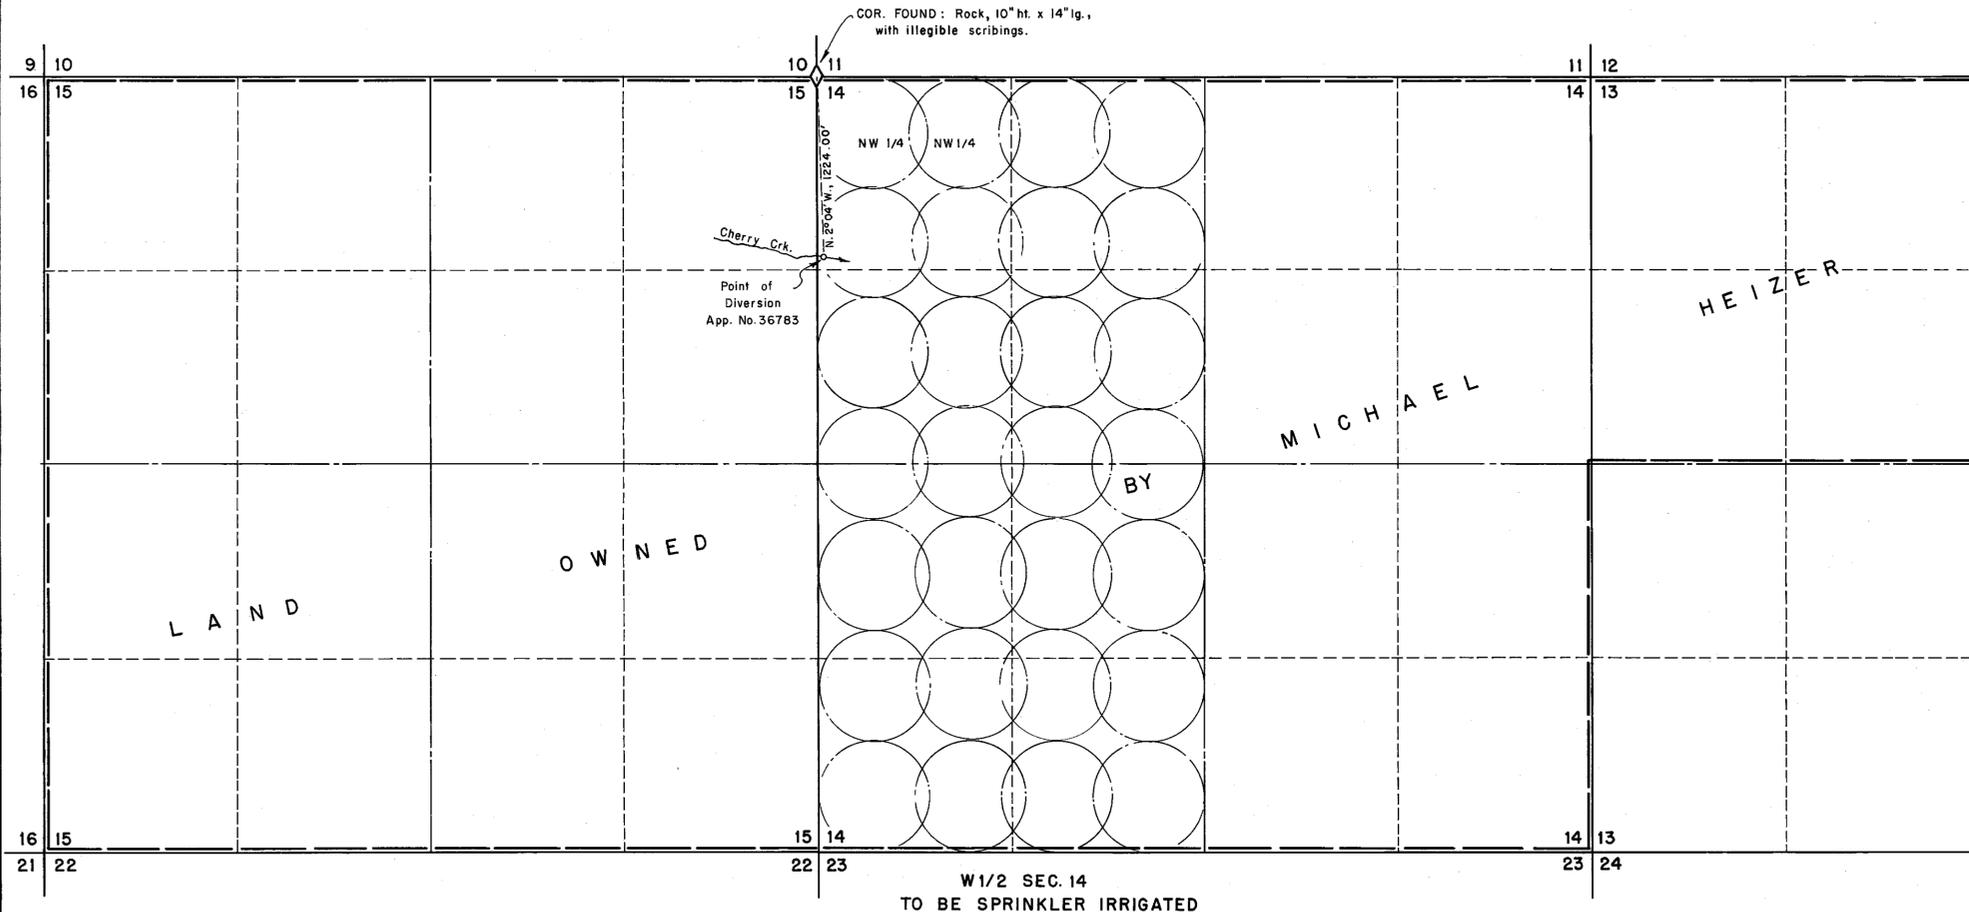

COR. FOUND: Rock, 10" ht. x 14" lg., with illegible scribbings.

Point of Diversion
App. No. 36783

NW 1/4 NW 1/4

N 2° 04' W, 1284.00'

L A N D

O W N E D

M I C H A E L

H E I Z E R

BY

W 1/2 SEC. 14
TO BE SPRINKLER IRRIGATED

Basis of Bearings = Solar Observation



STATE OF NEVADA } ss
County of White Pine }

I, Richard W. Forman, being first duly sworn, depose and say that this map, consisting of one sheet, has been correctly drawn to the designated scale from field notes of a survey made by me on the 15th day of June 1979; that it truly and correctly represents the proposed location and extent of the works used to divert water from Cherry Creek in Lincoln County, by Michael Heizer for Irrigation and Domestic purposes. That the proposed point of diversion, the approximate location and size of the diverting channel, all reservoirs or basins, the location and names of all other works which will cross or connect with the proposed works, and the boundary of all lands, showing by 40-acre subdivisions the areas proposed to be irrigated, are fully and correctly designated thereon.

Richard W. Forman
State Water Right Surveyor

Subscribed and sworn to before me this 20th day of June, 1979.

Marcia Forman
Notary Public in and for White Pine County, Nevada

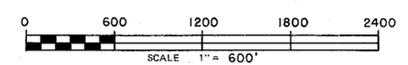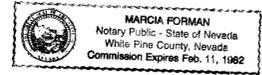

OFFICE
STATE ENGINEER

1979 JUN 22 PM 2 03

FILED
JUN 22 1979
STATE ENGINEER'S OFFICE

SURVEYED & MAPPED
BY
BOUNDY & FORMAN, INC.
ELY, NEVADA
6-19-79

MAP TO ACCOMPANY
APPLICATION TO APPROPRIATE WATER
FOR IRRIGATION & DOMESTIC
BY MICHAEL HEIZER
FROM CHERRY CREEK

77392 36783