
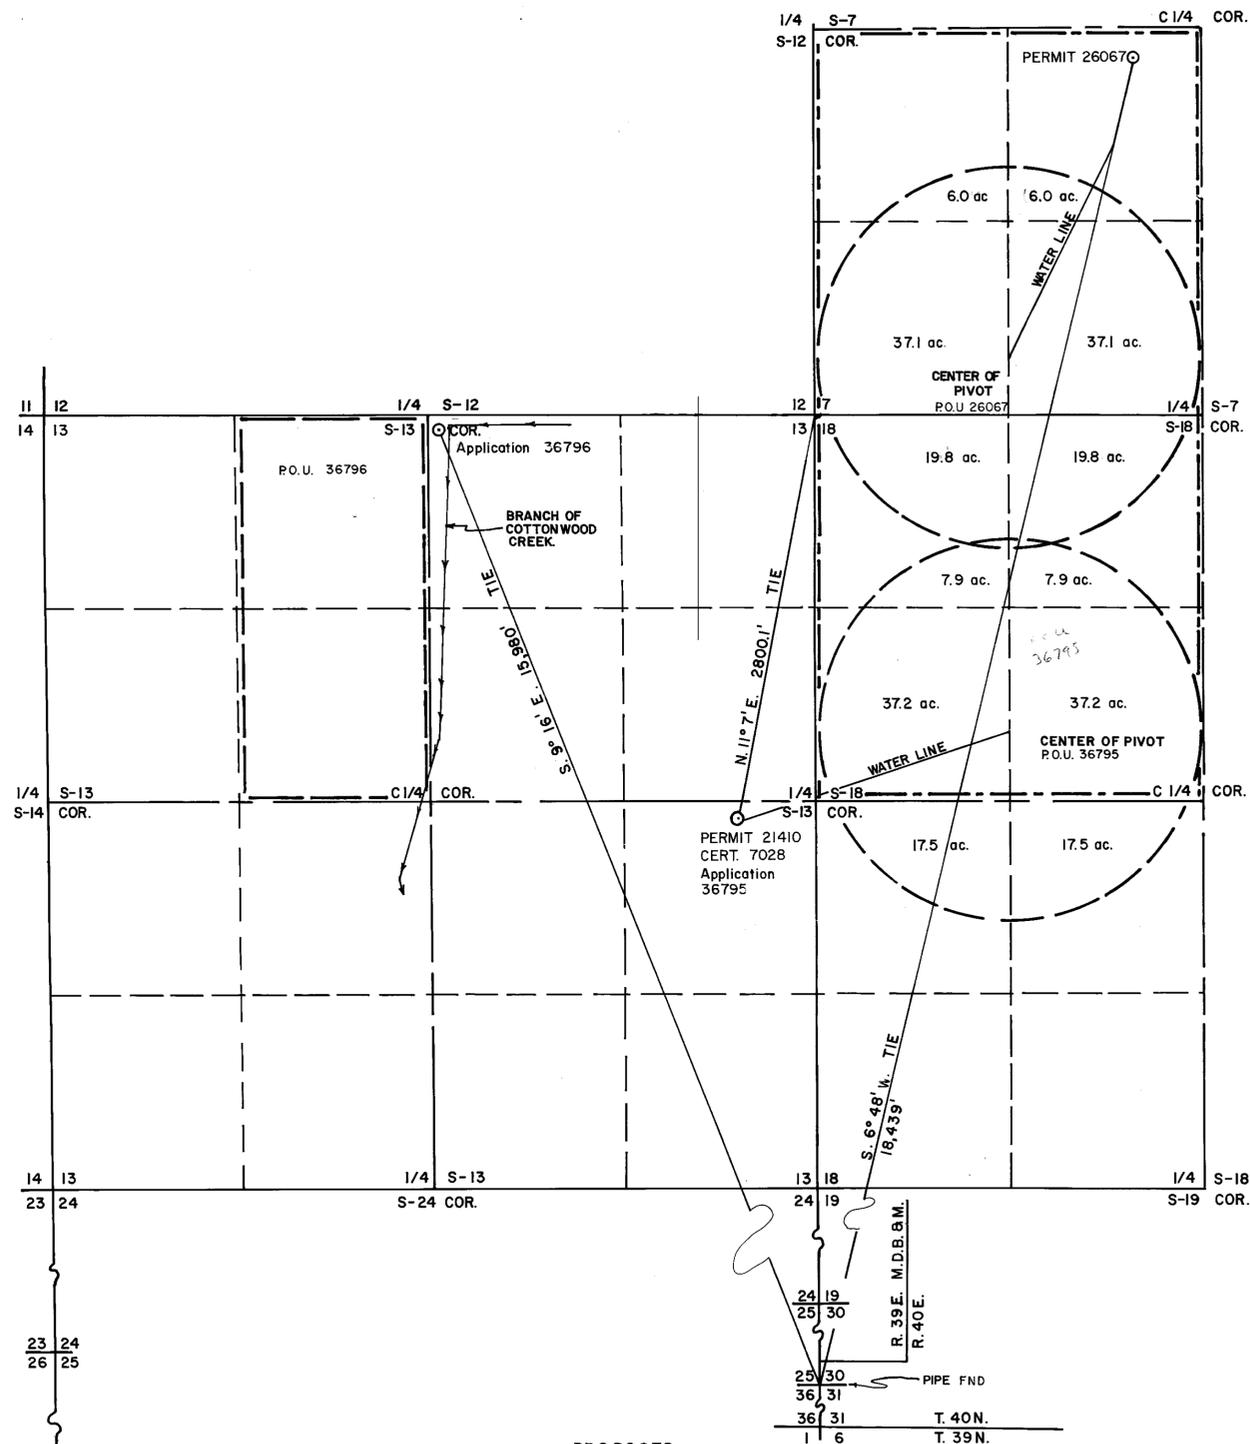



SECTION	SUBDIVISION	TOWNSHIP	RANGE	CULTIVATED ACREAGE	DESCRIPTION OF CULTURE
7	NW <sup>4</sup> SW <sup>4</sup>	T.40N.	R.40E.	6.0 ac.	BARLEY
"	NE <sup>4</sup> SW <sup>4</sup>	"	"	6.0 ac.	"
"	SW <sup>4</sup> SW <sup>4</sup>	"	"	37.1 ac.	"
"	SE <sup>4</sup> SW <sup>4</sup>	"	"	37.1 ac.	"
18	NW <sup>4</sup> NW <sup>4</sup>	"	"	27.7 ac.	"
"	NE <sup>4</sup> NW <sup>4</sup>	"	"	27.1 ac.	"
"	SW <sup>4</sup> NW <sup>4</sup>	"	"	37.2 ac.	"
"	SE <sup>4</sup> NW <sup>4</sup>	"	"	37.2 ac.	"
"	NW <sup>4</sup> SW <sup>4</sup>	"	"	17.5 ac.	"
"	NE <sup>4</sup> SW <sup>4</sup>	"	"	17.5 ac.	"
TOTAL				250.4 ac.	

LEGEND

- — — — — PROPOSED PLACE OF USE
- - - - - EXISTING PLACE OF USE

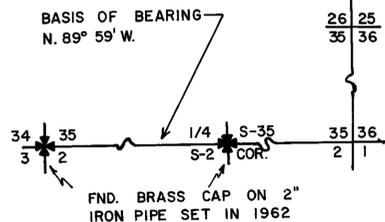

PROPOSED PLACE OF USE  
LOCATED WITHIN A PORTION OF  
SECTIONS 13 & 18 T. 40 N, R. 40E. M.D.B.&M.

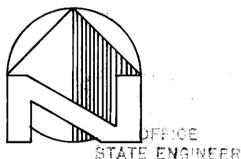


1979 JUN 5 10 151

36796 CERTIFICATE NO. 10299 ISSUED 7-23-82

26067 CERTIFICATE NO. 10220 ISSUED 7-14-82

**FILED**  
JUN 5 1979  
SURVEY ENGINEER'S OFFICE

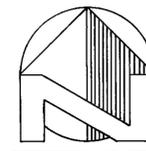

STATE OF NEVADA  
COUNTY OF CARSON CITY SS.


I, B. J. VASEY BEING FIRST DULY SWORN, DEPOSE AND SAY THAT THIS MAP, CONSISTING OF ONE (1) SHEET HAS BEEN CORRECTLY DRAWN TO THE DESIGNATED SCALE FROM FIELD NOTES OF A SURVEY MADE UNDER MY SUPERVISION AND DIRECTION, BETWEEN THE 12<sup>th</sup> DAY & THE 13<sup>th</sup> DAY OF FEBRUARY, 1979, THAT IT TRULY AND CORRECTLY REPRESENTS THE PROPOSED LOCATION AND EXTENT OF WORKS USED TO DIVERT WATER FROM AN UNDERGROUND SOURCE IN HUMBOLDT COUNTY, BY NEVADA FIRST CORPORATION FOR IRRIGATION & DOMESTIC PURPOSES UNDER PERMIT 26067. THAT THE POINT OF DIVERSION, THE LOCATION OF THE DIVERTING CHANNEL, THE LOCATION AND NAMES OF ALL OTHER WORKS WHICH WILL CROSS OR CONNECT WITH THE WORKS, AND THE BOUNDARY OF ALL LANDS, SHOWING BY 40-ACRE SUBDIVISIONS THE AREAS TO BE IRRIGATED, ARE FULLY AND CORRECTLY DESIGNATED THEREON.

*B. J. Vasey*  
STATE WATER RIGHT SURVEYOR NO. 306

SUBSCRIBED AND SWORN TO BEFORE ME THIS 14<sup>th</sup> DAY OF FEBRUARY 1979. NOTARY PUBLIC IN AND FOR CARSON CITY, NEVADA.

*Geraldine B. Tyson*

GERALDINE B. TYSON  
Notary Public - State of Nevada  
County of Carson  
My Commission Expires April 26, 1981

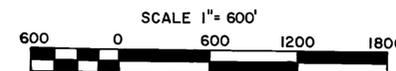

**V** VASEY ENGINEERING CO., INC.  
VALLEY PROFESSIONAL CENTER  
P.O. BOX 1164 MINDEN, NEVADA 89423  
(702) 782-2382 (702) 782-5642

MAP  
TO SUPPORT THE PROOF OF BENEFICIAL USE  
AND APPLICATIONS TO CHANGE A PORTION OF THE  
POINT OF DIVERSION & PLACE OF USE  
UNDER PERMIT  
26067  
FOR IRRIGATION AND DOMESTIC PURPOSES  
BY NEVADA FIRST CORPORATION  
FROM AN UNDERGROUND SOURCE  
IN HUMBOLDT COUNTY, NEVADA

26067 36796 36795