


  
**T.29N., R.35E.**  
**M.D.B&M.**

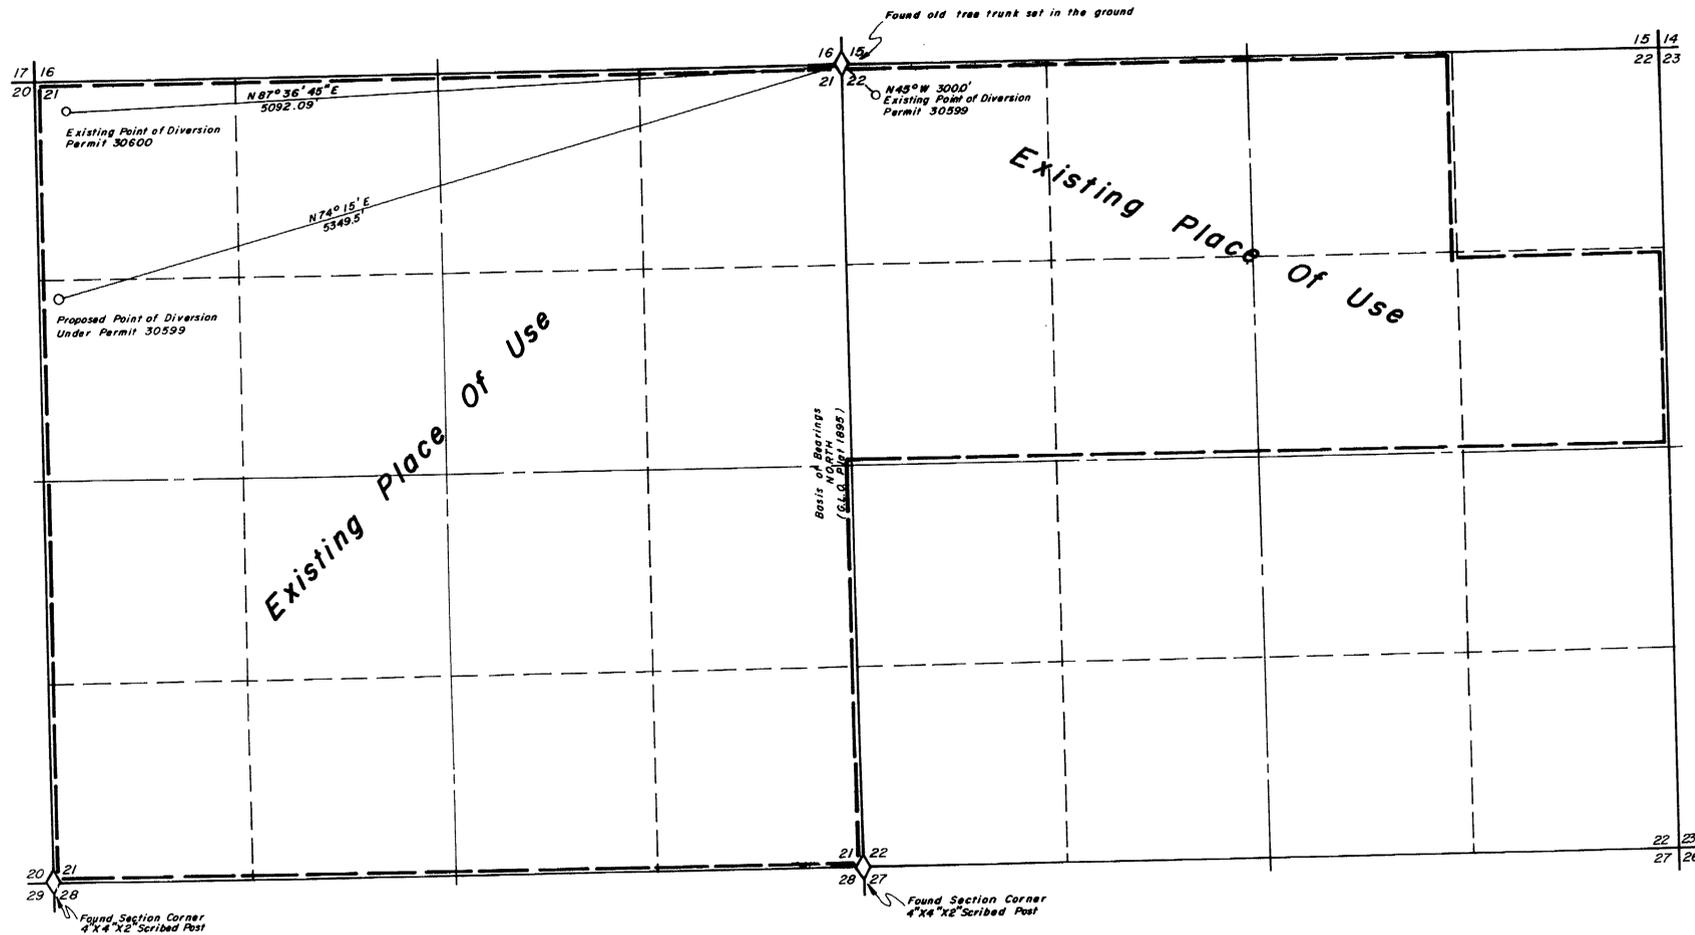


State of Nevada } S.S.  
 County of Pershing }

I, Robert N. Caldwell, being first duly sworn, depose and say that this map, consisting of one sheets, has been correctly drawn from field notes of a survey made by me during February, 1979, that it truly and correctly represents the location and extent of the works used to divert water from underground in Pershing County by Fred R. & Mary Ann Lynch for irrigation purposes, that the proposed point of diversion, the approximate location and size of the diverting channel, all reservoirs or basins, the locations and names of all other works which will cross or connect with the proposed works, and the boundary of all lands, showing by 40-acre subdivisions the areas proposed to be irrigated, are fully and correctly designated thereon.

  
 State Water Right Surveyor No. 468

Subscribed and sworn to before me this 15<sup>th</sup> day of February 19 79.

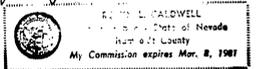Scale 1" = 600'



**FILED**  
 FEB 16 1979  
 STATE ENGINEER'S OFFICE



FEB 15 11 10 59

Desert-Mountain Surveying Company  
 510 Moterkey Street  
 Winnemucca, Nevada 89445

**Map**  
 To Accompany Application  
 To Change Point Of Diversion  
 Under Permit 30599  
 By Fred R. And Mary Ann Lynch  
 From Underground