


BASIS OF BEARINGS For this survey is the North line of the NE 1/4 of Section 7, T.19S., R.60E., M.D.M., as shown as N 89°-26' W on the Plat of Dependent Resurvey, dated October 14, 1985.

SECTION 7, T.19S., R.60E., M.D.M.

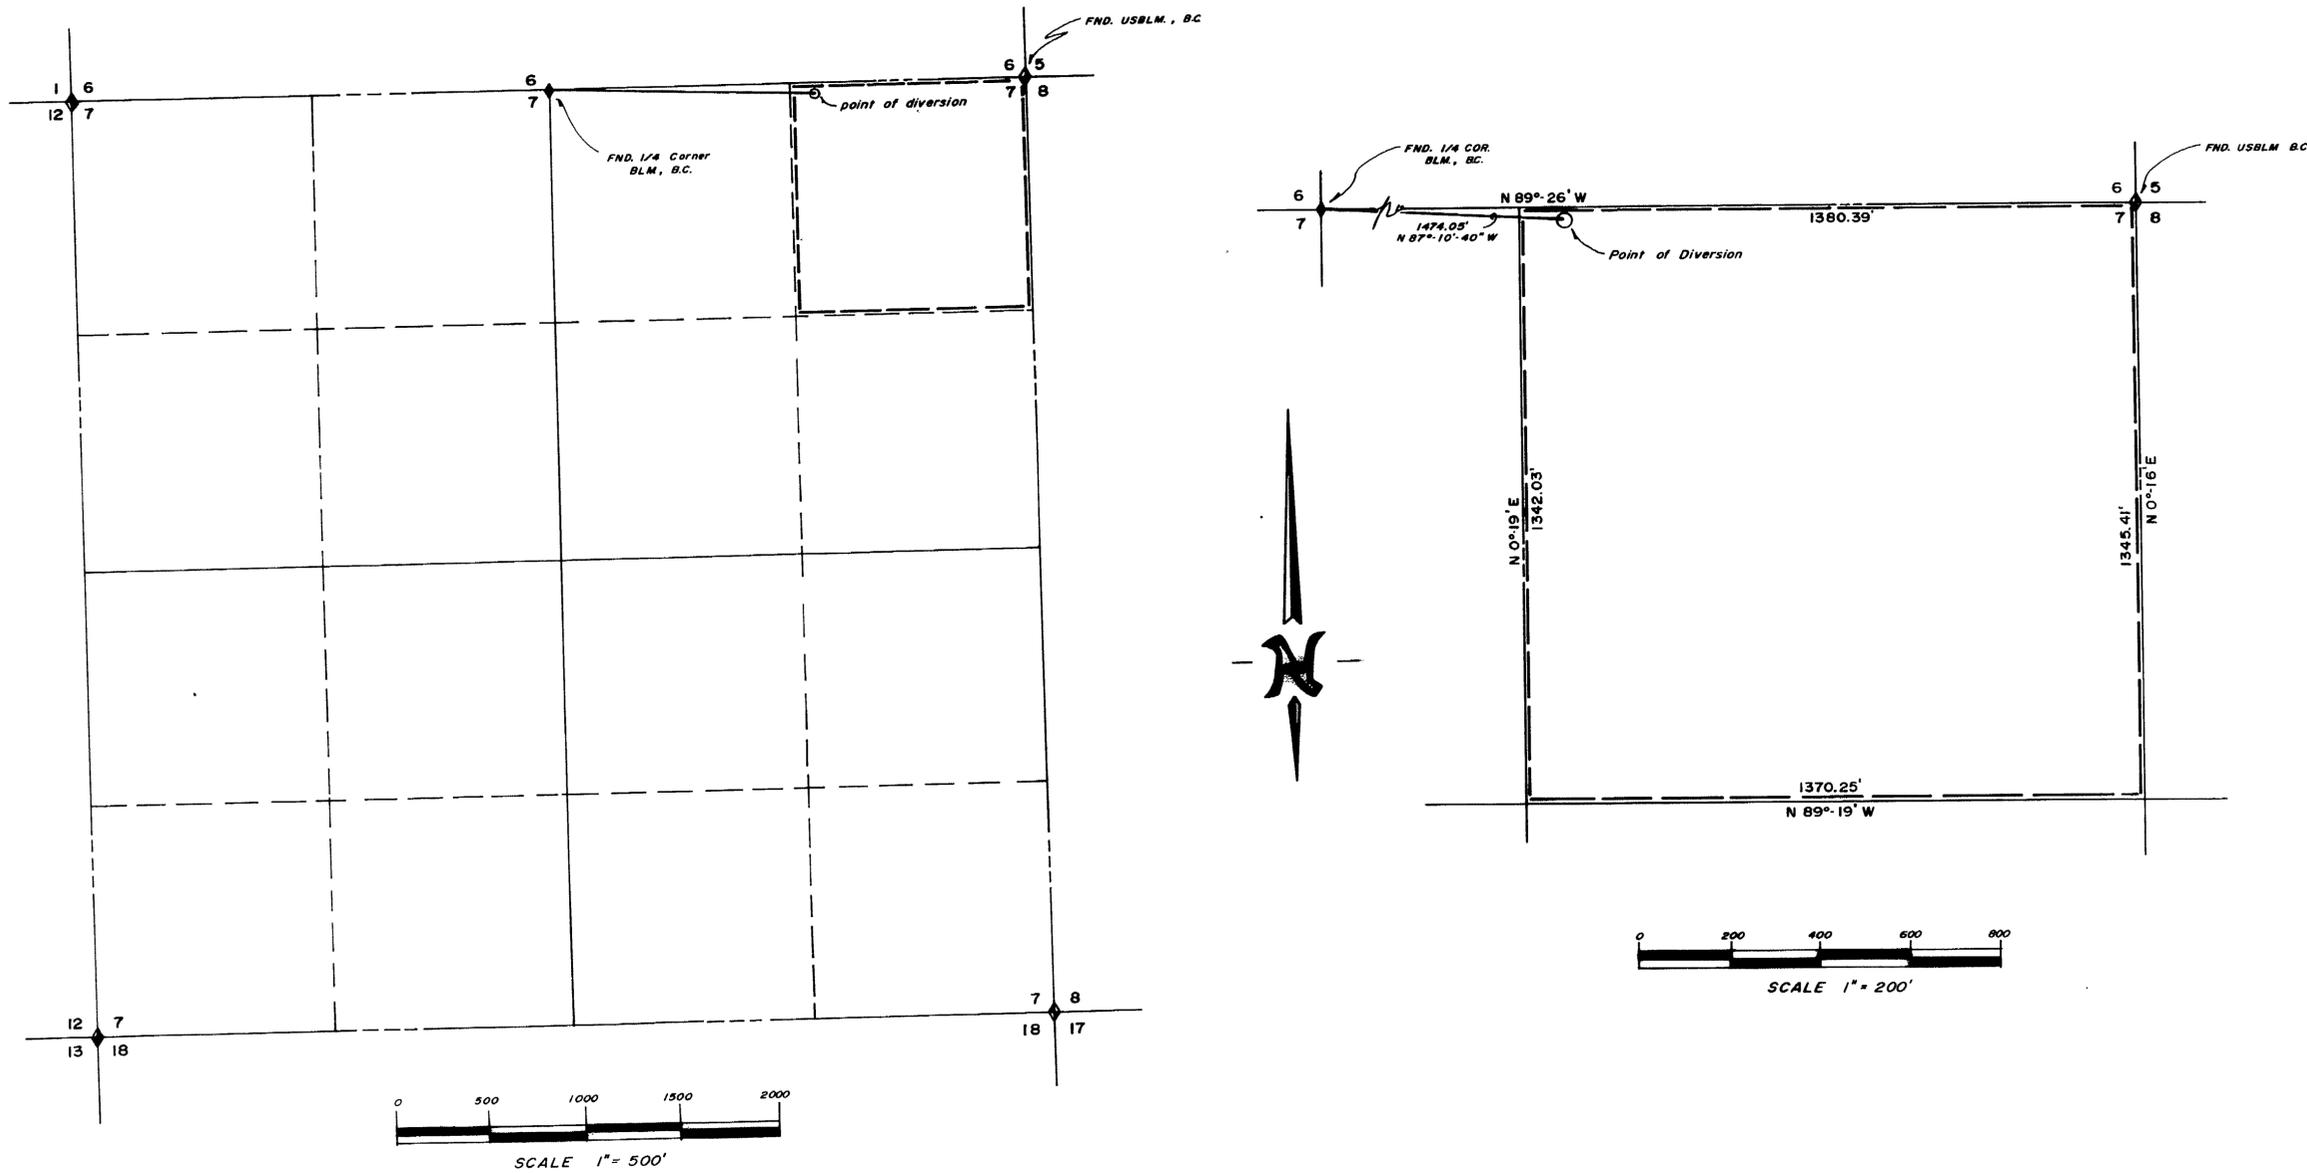

SURVEYOR'S CERTIFICATE

I, Ben G. Sweet Jr., first being duly sworn, depose and say that this map consisting of one sheet has been correctly drawn to the designated scale from notes of a survey made by me and completed on the 6<sup>th</sup> day of JUNE, 1979; and that it correctly represents the proposed location and extent of works to divert water from Las Vegas Artesian Basin in Clark County, Nevada, by Frank Butta for Quasi-Municipal Domestic Use; that the proposed point of diversion, the approximate location of the diverting channel and all other works which will cross or connect with the proposed works are fully and correctly shown hereon.

Subscribed and sworn before me on this 7<sup>th</sup> day of JUNE, 1979.

*Kurt R. Segler*  
Kurt R. Segler

My commission expires: Oct. 26, 1980

KURT R. SEGLER  
Notary Public - State of Nevada  
My Commission Expires Oct 26, 1980

*Ben G. Sweet Jr.*  
Ben G. Sweet Jr. - State Water Right Surveyor No. 322



FILED  
JUN 11 1979  
STATE ENGINEER'S OFFICE

OFFICE  
STATE ENGINEER  
JUN 11 1979

36854

MAP  
TO ACCOMPANY APPLICATION TO  
APPROPRIATE WATER FOR QUASI-  
MUNICIPAL AND DOMESTIC  
USE  
BY  
Frank Butta  
FROM THE LAS VEGAS ARTESIAN BASIN  
CLARK COUNTY, NEVADA

36854