


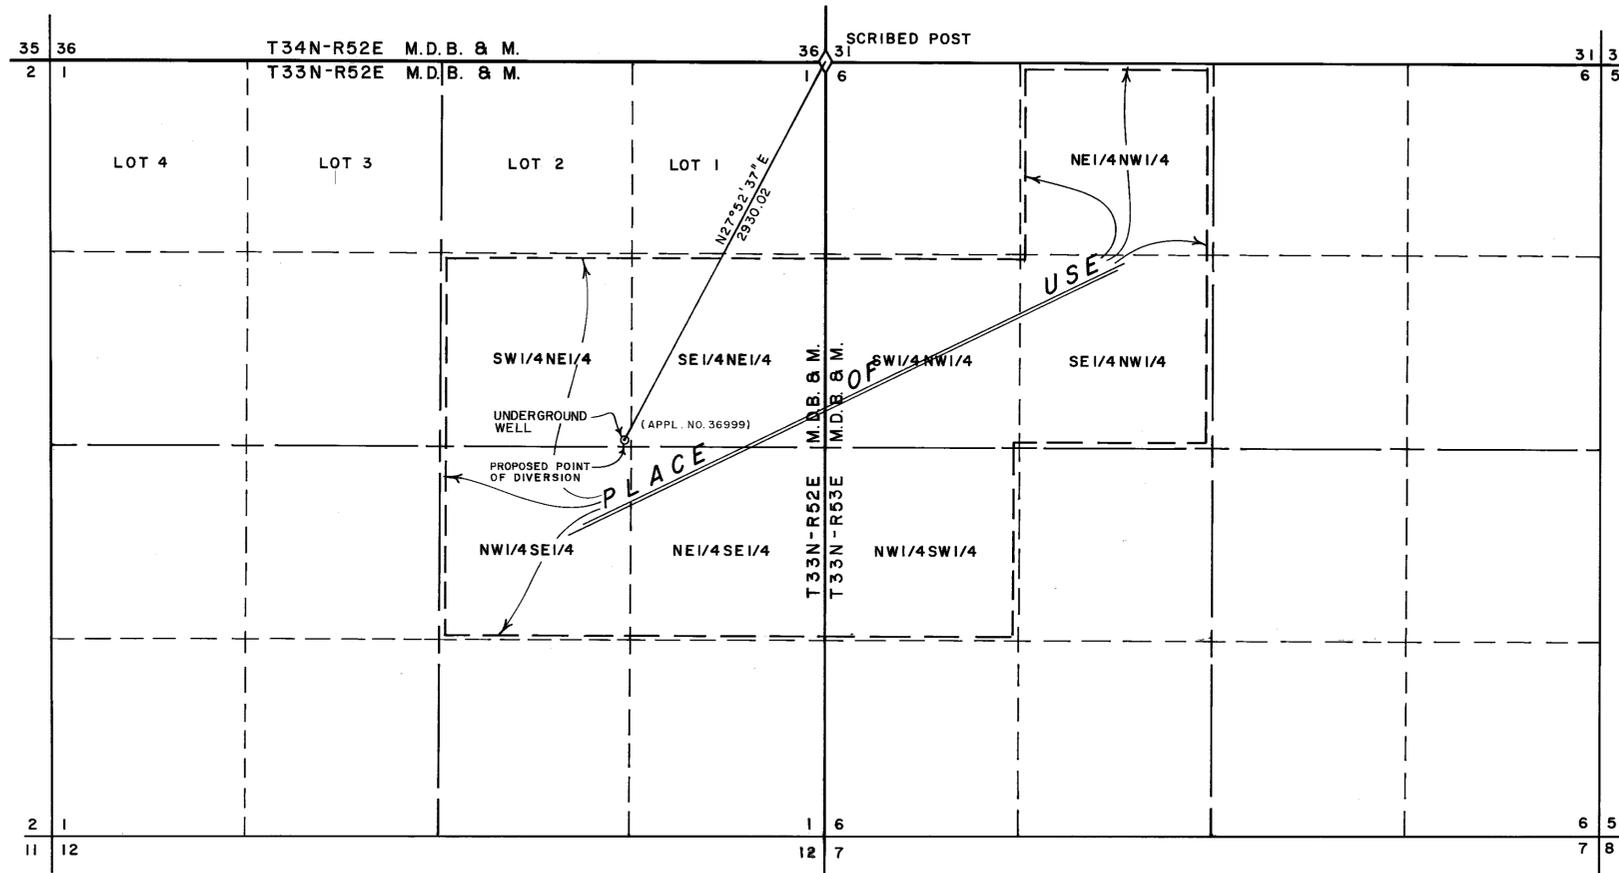

BASIS OF BEARING: G.L.O. PLAT



STATE OF NEVADA } S.S.
COUNTY OF ELKO }

I, ALAN S. BOYACK, BEING FIRST DULY SWORN, DEPOSE AND SAY THAT THIS MAP, CONSISTING OF ONE SHEET, HAS BEEN CORRECTLY DRAWN TO THE DESIGNATED SCALE FROM FIELD NOTES OF A SURVEY MADE UNDER MY SUPERVISION AND DIRECTION, BETWEEN THE 30th DAY OF AUGUST, AND THE 31st DAY OF AUGUST, 1979; THAT IT TRULY AND CORRECTLY REPRESENTS THE PROPOSED LOCATION AND EXTENT OF THE WORKS USED TO DIVERT WATER FROM UNDERGROUND IN ELKO COUNTY, BY CURTIS R. SALLEY FOR IRRIGATION PURPOSES. THAT THE PROPOSED POINT OF DIVERSION, THE APPROXIMATE LOCATION AND SIZE OF THE DIVERTING CHANNEL, ALL RESERVOIRS OR BASINS, THE LOCATION AND NAMES OF ALL OTHER WORKS WHICH WILL CROSS OR CONNECT WITH THE PROPOSED WORKS, AND THE BOUNDARY OF ALL LANDS, SHOWING BY 40-ACRE SUBDIVISIONS, ARE FULLY AND CORRECTLY DESIGNATED THEREON.

Alan S. Boyack
STATE WATER RIGHT SURVEYOR NO. 358

SUBSCRIBED AND SWORN TO BEFORE ME THIS 4th DAY OF Sept., 1979.

Linda L. Reynolds
NOTARY PUBLIC IN AND FOR ELKO COUNTY, NEVADA



FILED
SEP 6 1979
STATE ENGINEER'S OFFICE

OFFICE
STATE ENGINEER
1979 SEP 5 PM 2 15

36999

MAP
TO ACCOMPANY APPLICATION TO APPROPRIATE
WATER FOR
IRRIGATION
BY
CURTIS R. SALLEY
FROM AN UNDERGROUND SOURCE

BOYACK SURVEYING ELKO, NEVADA W-79115

36999