

SURVEYOR'S CERTIFICATE

STATE OF NEVADA } S.S.
 COUNTY OF WASHOE }
 I, REECE C. HARPER, BEING FIRST DULY SWORN, DEPOSE AND SAY THAT THIS MAP, CONSISTING OF ONE (1) SHEET, HAS BEEN CORRECTLY DRAWN TO THE DESIGNATED SCALE FROM FIELD NOTES OF A SURVEY MADE UNDER MY SUPERVISION AND DIRECTION DURING JULY 1978; THAT IT TRULY AND CORRECTLY REPRESENTS THE PROPOSED LOCATION AND EXTENT OF THE WORKS USED TO DIVERT WATER FROM AN UNDERGROUND SOURCE, IN WASHOE COUNTY, BY P. V. FARMS, FOR IRRIGATION AND DOMESTIC PURPOSES; THAT THE EXISTING AND PROPOSED POINTS OF DIVERSION, THE EXISTING AND PROPOSED PLACE OF USE, AND THE LOCATION AND NAMES OF ALL THE WORKS WHICH WILL CROSS OR CONNECT WITH THE PROPOSED WORKS, AND THE BOUNDARY OF ALL LANDS, SHOWING BY 40-ACRE SUBDIVISION THE AREAS PROPOSED FOR IRRIGATION AND DOMESTIC PURPOSES ARE FULLY AND CORRECTLY DESIGNATED HEREON.

Reece C. Harper
 STATE WATER SURVEYOR





NOTARY CERTIFICATE


SUBSCRIBED AND SWORN TO BEFORE ME THIS 14th DAY OF MARCH, 1979. NOTARY PUBLIC IN AND FOR WASHOE COUNTY, NEVADA.



SCALE: 1" = 400'

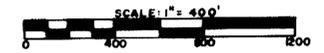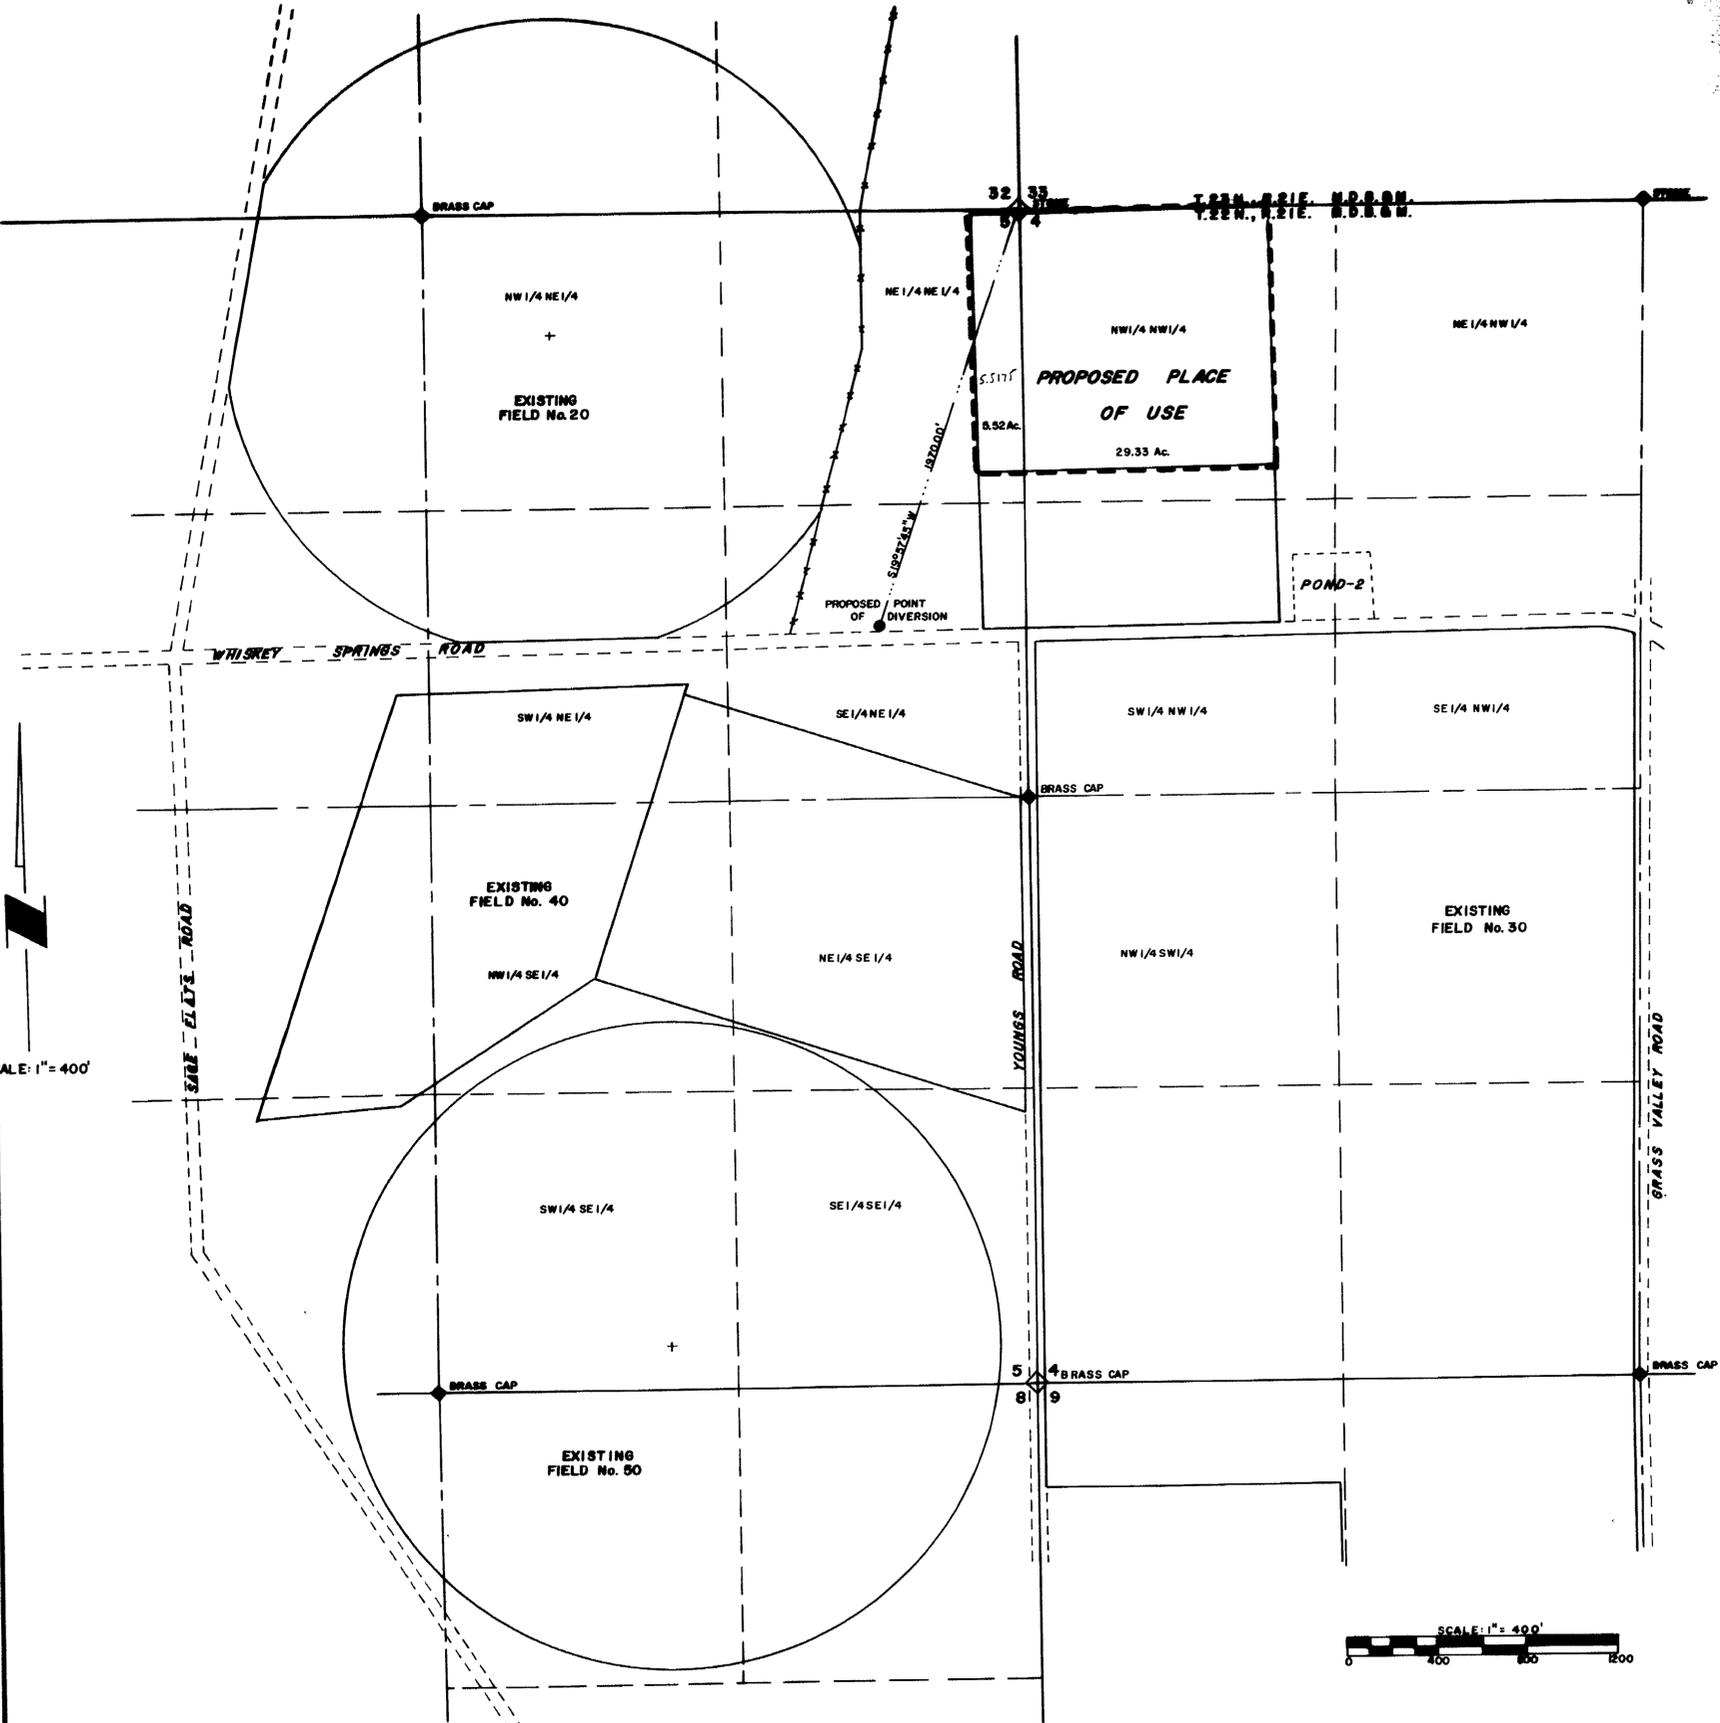

BASIS OF BEARING: U.S.C. & G.S. MEASUREMENTS
 JUNCTION HOUSE TO MONTE = N52°09'01"E

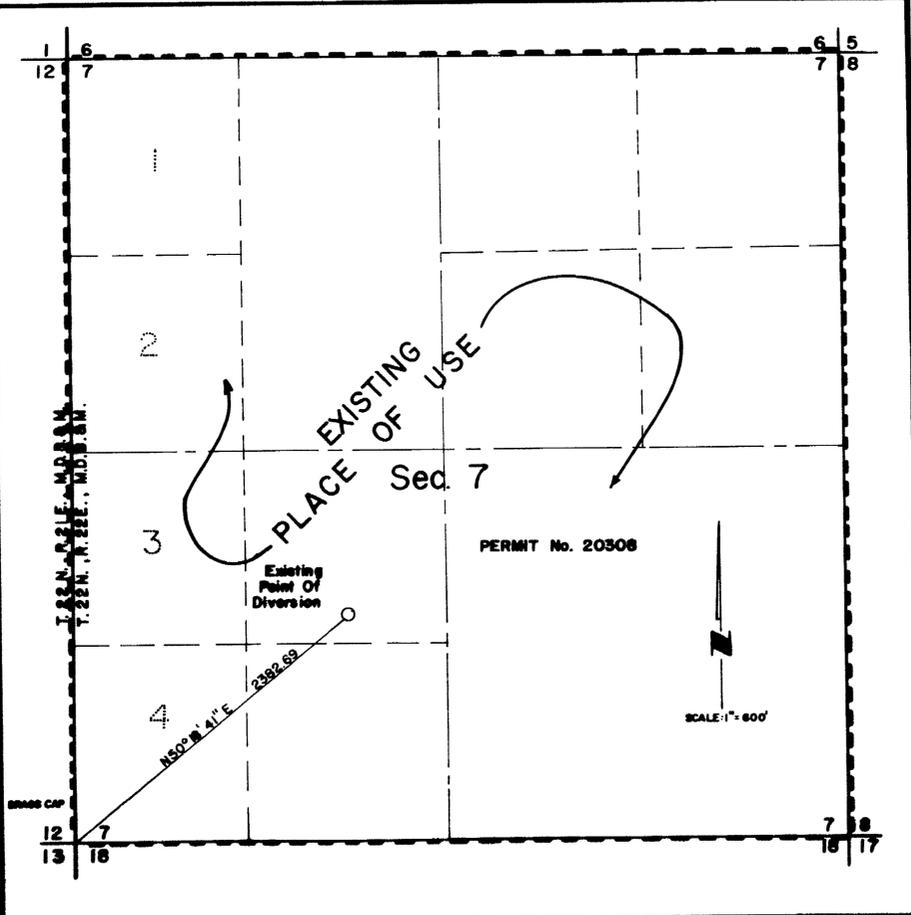

37019
MAP TO ACCOMPANY APPLICATIONS TO CHANGE POINT OF DIVERSION, PLACE OF USE, AND MANNER OF USE FOR IRRIGATION AND DOMESTIC PURPOSES BY P. V. FARMS FROM AN UNDERGROUND SOURCE

FILED
 MAR 14 1979
 STATE ENGINEER'S OFFICE

37019