


T. 36 N. R. 37 E.  
M.D.B. & M.

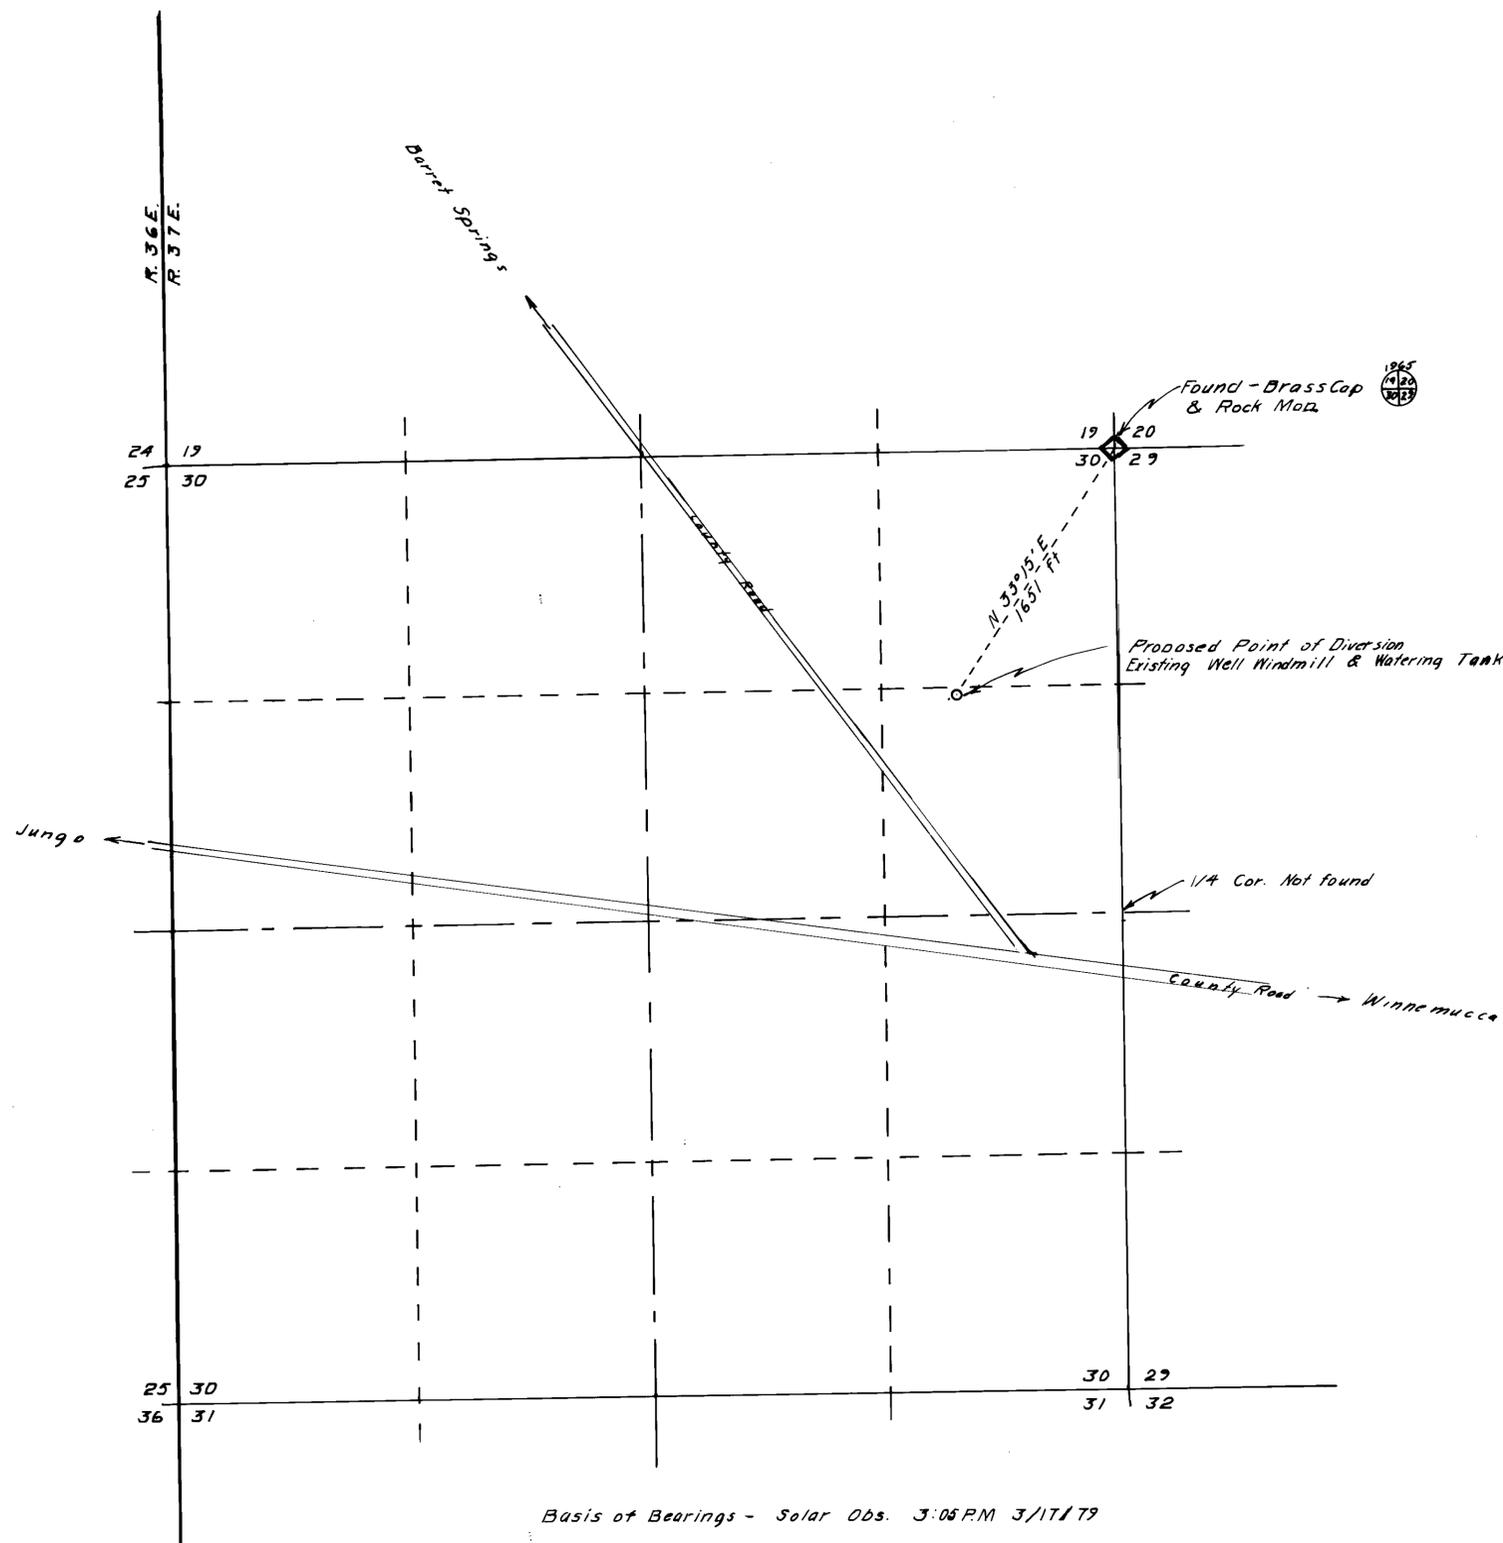

Basis of Bearings - Solar Obs. 3:05 PM 3/11/79

STATE OF NEVADA }  
COUNTY OF HUMBOLDT } SS



I, J. R. Caldwell, being first duly sworn, depose and say that this map, consisting of \_\_\_\_\_ sheets, has been correctly drawn to the designated scale from field notes of a survey made by me (or under my supervision and direction), ON THE 17<sup>th</sup> DAY OF MARCH, 1979, that it truly and correctly represents the proposed location and extent of the works used to divert water from UNDERGROUND in HUMBOLDT County, by T. QUARTER CIRCLE RANCHES, INC. for STOCKWATERING.

That the proposed point of diversion, the location and size of the diverting channel, all reservoirs and basins, location and description of all measuring devices, and the boundary of all lands \_\_\_\_\_

and the location and names of all other works or streams which are crossed by or connected with said works are fully and correctly designated therein.



Subscribed and sworn to before me this 20 day of MARCH 1979  
Robert Jackson

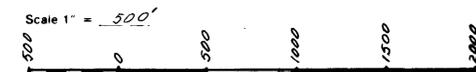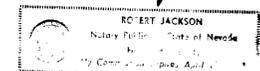

**FILED**  
March 21, 1979  
STATE ENGINEER'S OFFICE

J. R. Caldwell	By	Date
Winemucca Nevada		
Job No.		
Survey		
Calculations		
Drawing		
Checked		
Corrections		

**MAP TO ACCOMPANY APPLICATION TO APPROPRIATE WATER**

FOR STOCKWATERING

BY T. QUARTER CIRCLE RANCHES, INC.

FROM UNDERGROUND

IN HUMBOLDT

**37110**