


17 16  
20 21

16 15  
21 22

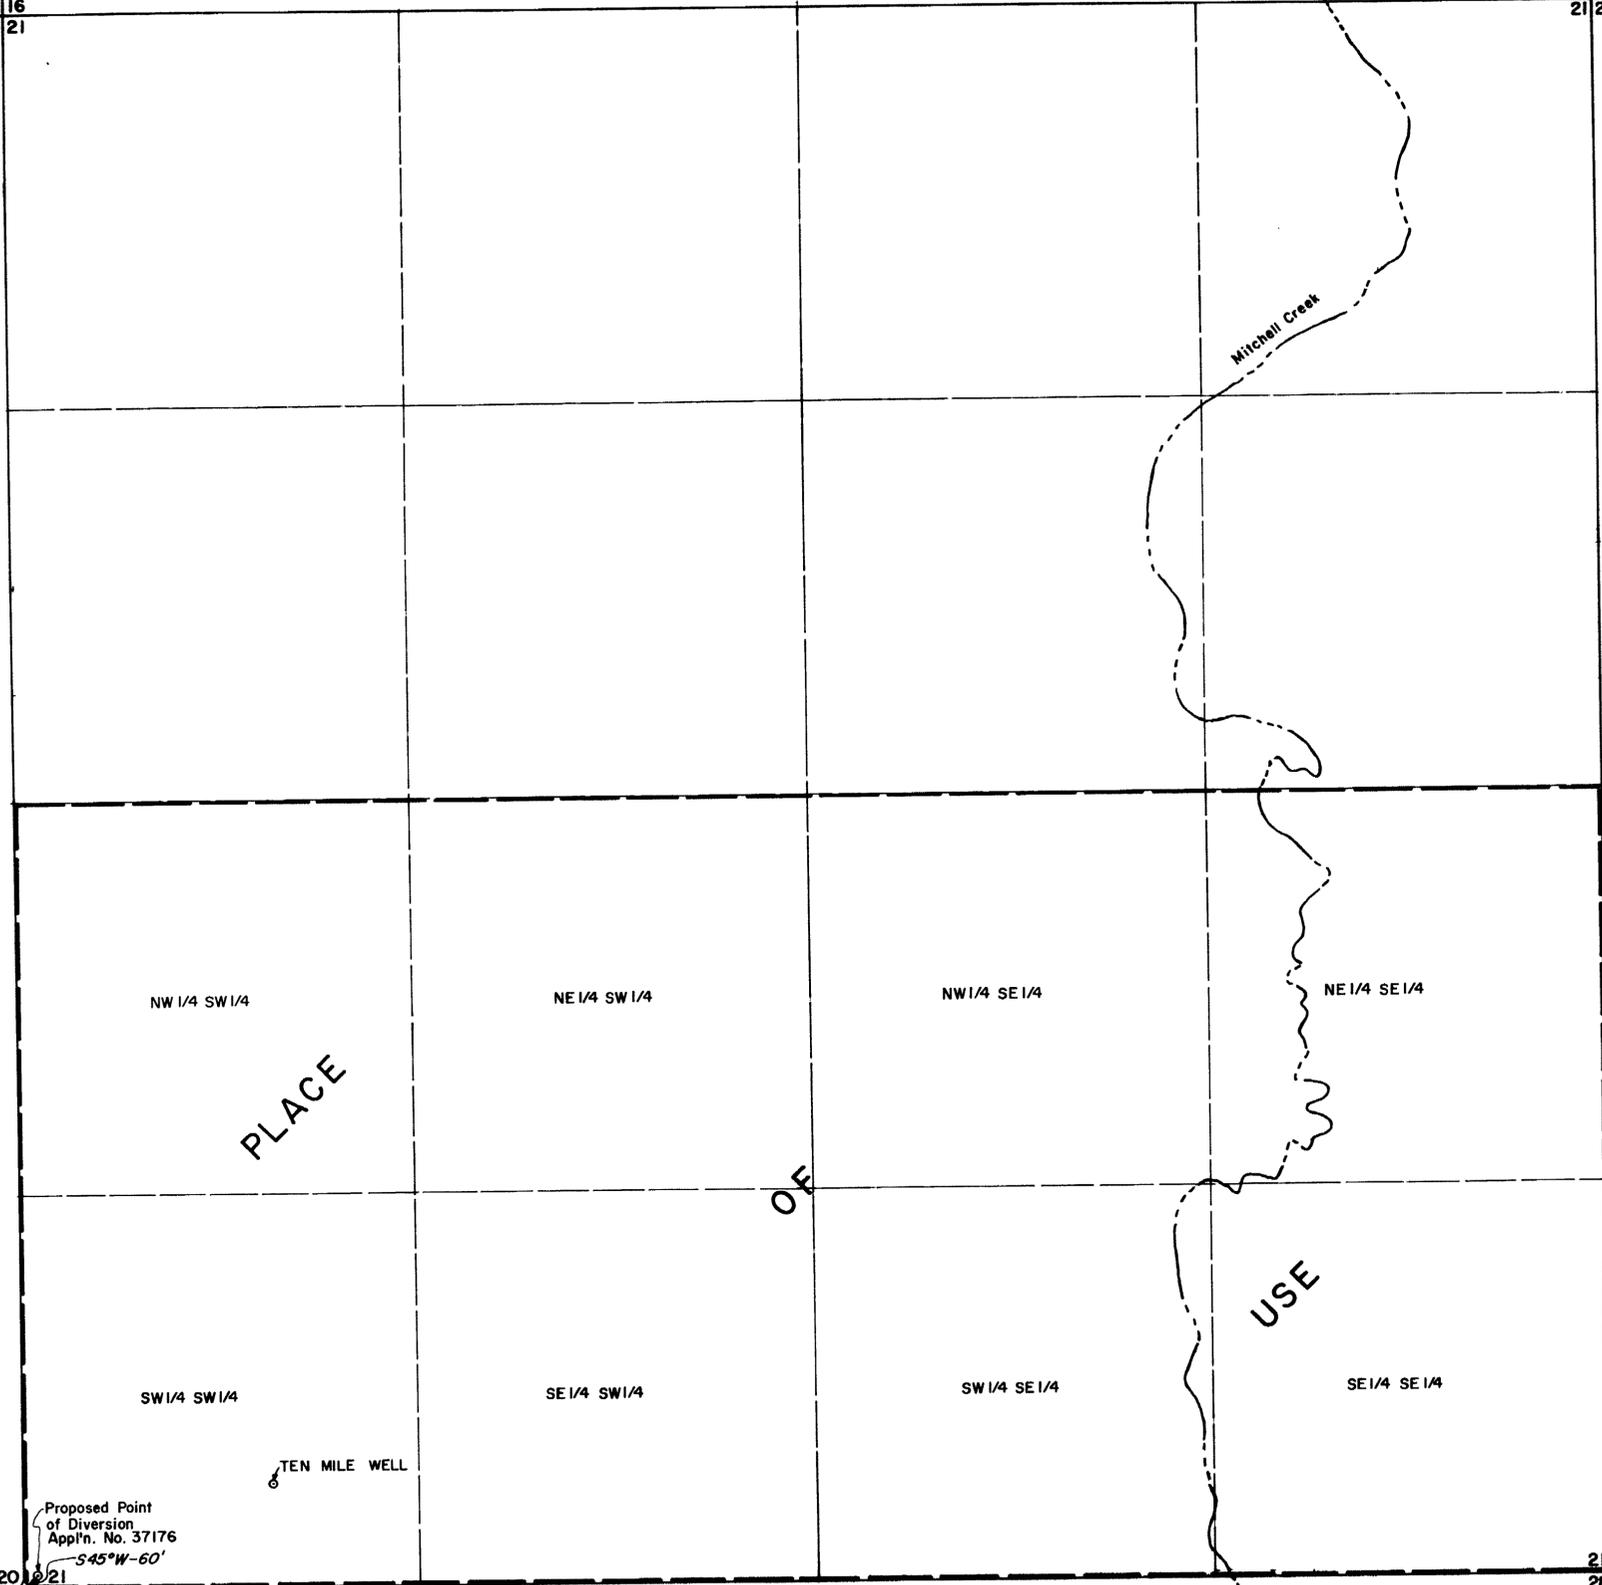

20 21  
29 28

21 22  
28 27

Proposed Point  
of Diversion  
App'n. No. 37176  
S45°W-60'

Fd. Iron Pipe  
and Brass Cap

OFFICE  
STATE ENGINEER  
AUG 16 1979



T. 33 N., R. 56 E.  
M.D.M.

STATE OF NEVADA }  
COUNTY OF ELKO } S.S.

I, William A. Nisbet, being first duly sworn, depose and say that this map, consisting of one sheet, has been correctly drawn to the designated scale from field notes of a survey made under my supervision and direction, on the 7th day of Aug., 1979; that it truly and correctly represents the proposed location and extent of the works used to divert water from an UNDERGROUND SOURCE in ELKO COUNTY, by TIMOTHY G. SMITH for IRRIGATION & DOMESTIC PURPOSES. That the proposed point of diversion, the approximate location and size of the diverting channel or other conduit, the place and manner of use, and the location and names of all other works or streams which are crossed by or connected with said works, are fully and correctly designated thereon.

*William A. Nisbet*  
State Water Right  
  
WILLIAM A. NISBET  
3805

Subscribed and sworn to before me this 7th day of Aug., 1979.  
Notary Public in and for Elko County, Nevada.

*Leora Bernadot*

LEORA BERNADOT  
Notary Public - State of Nevada  
Elko County, Nevada  
Commission expires May 2, 1982

BASIS OF BEARINGS: Magnetic - Var. 17 1/2° E.

0 300 600 900 1200 1500  
SCALE: 1" = 300'

FILED  
AUG 16 1979  
STATE ENGINEER'S OFFICE

MAP  
TO ACCOMPANY APPLICATION TO  
APPROPRIATE WATER  
FOR IRRIGATION & DOMESTIC PURPOSES  
BY  
TIMOTHY G. SMITH  
FROM  
UNDERGROUND SOURCE

NO.	BY	DATE	REVISIONS

DRAWN BY P.N.  
JOB NO. 2300-001

APPROVED BY  
DATE 8/79

CHILTON ENGINEERING  
421 COURT STREET  
ELKO, NEVADA  
W 79039

37176