


T32N-R60E M.D.B. & M.

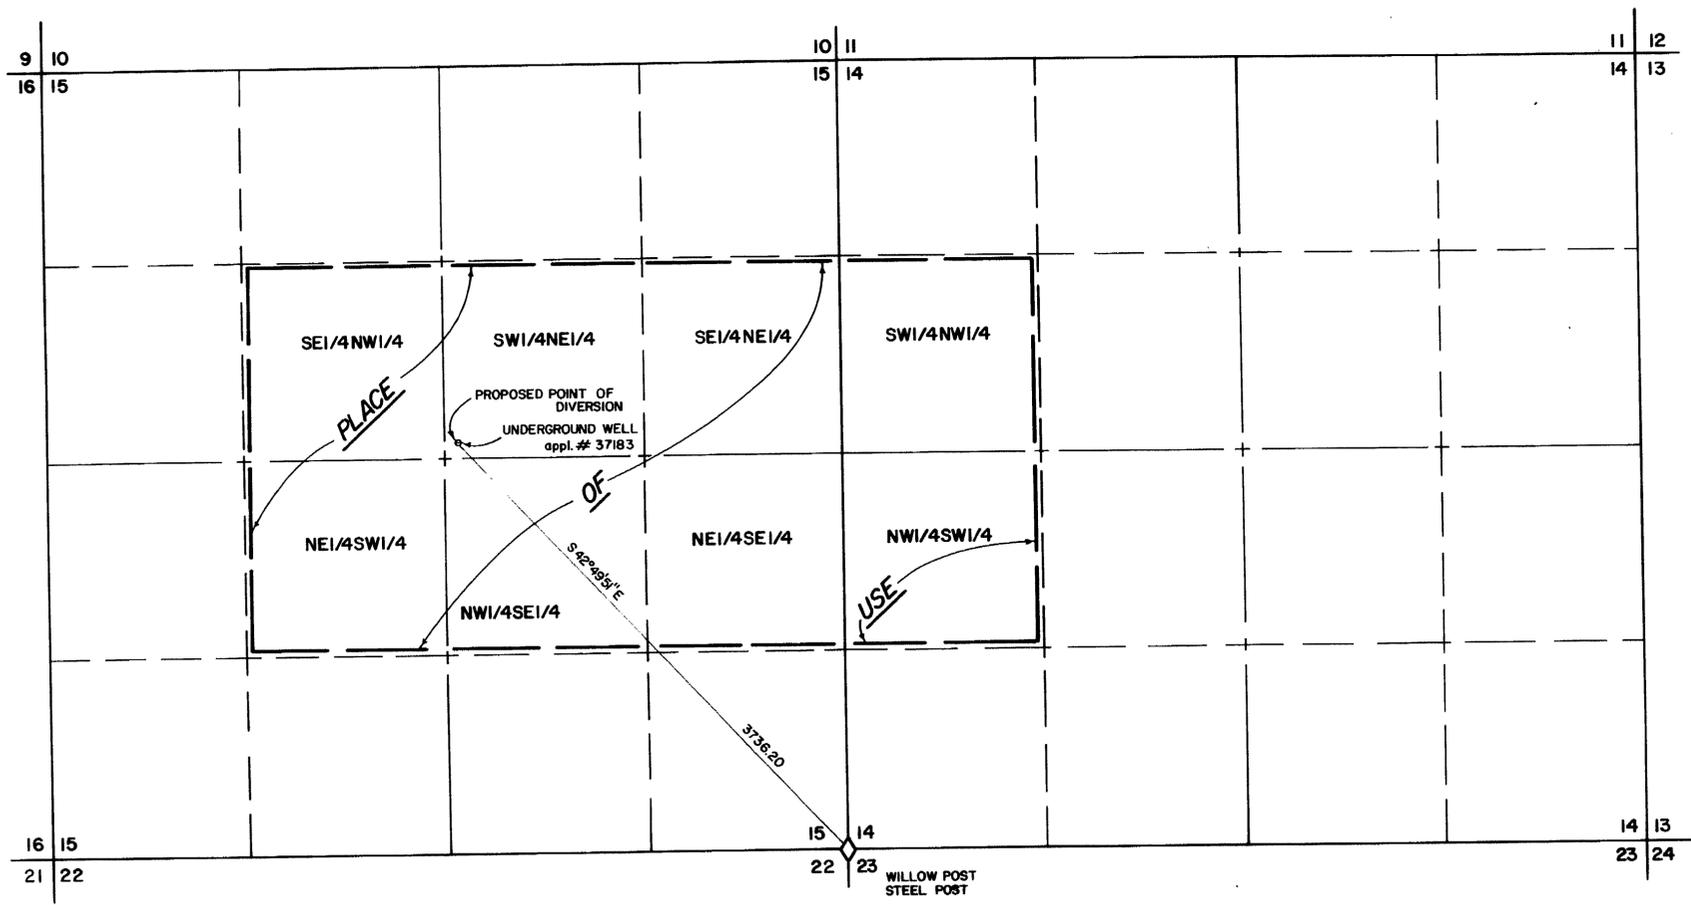

BASIS OF BEARING: G.L.O. PLAT



STATE OF NEVADA } ss.
COUNTY OF ELKO }

I, ALAN S. BOYACK, BEING FIRST DULY SWORN, DEPOSE AND SAY THAT THIS MAP CONSISTING OF ONE SHEET, HAS BEEN CORRECTLY DRAWN TO THE DESIGNATED SCALE FROM FIELD NOTES OF A SURVEY MADE UNDER MY SUPERVISION AND DIRECTION, BETWEEN THE 20th DAY OF JULY, AND THE 21st DAY OF JULY, 1979; THAT IT TRULY AND CORRECTLY REPRESENTS THE PROPOSED LOCATION AND EXTENT OF THE WORKS USED TO DIVERT WATER FROM UNDERGROUND IN ELKO COUNTY, BY BLAINE SHARP FOR IRRIGATION & DOMESTIC PURPOSES. THAT THE PROPOSED POINT OF DIVERSION, THE APPROXIMATE LOCATION AND SIZE OF THE DIVERTING CHANNEL, ALL RESERVOIRS OR BASINS, THE LOCATION AND SIZE OF ALL OTHER WORKS WHICH WILL CROSS OR CONNECT WITH THE PROPOSED WORKS, AND THE BOUNDARY OF ALL LANDS, SHOWING BY 40-ACRE SUBDIVISIONS, ARE FULLY CORRECTLY DESIGNATED THEREON.


Alan S. Boyack
STATE WATER RIGHT SURVEYOR NO. 558

SUBSCRIBED AND SWORN TO BEFORE ME THIS 30th DAY OF July, 1979.

Linda L. Reynolds
NOTARY PUBLIC IN AND FOR ELKO COUNTY, NEVADA

LINDA L. REYNOLDS
Notary Public - State of Nevada
Elko County Nevada
My Commission Expires May 5, 1981

SCALE: 1"=600'

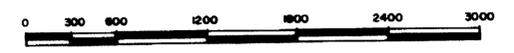

OFFICE
STATE ENGINEER
AUG 7 1979

FILED
AUG 7 1979
STATE ENGINEER'S OFFICE

37183

MAP
TO ACCOMPANY APPLICATION TO APPROPRIATE
WATER FOR
IRRIGATION & DOMESTIC
BY
BLAINE SHARP
FROM A WELL

W-79078 L
37183