

STATE OF NEVADA }
 COUNTY OF ELKO } ss.

I, William A. Nisbet, being first duly sworn, depose and say that this map, consisting of one sheet, has been correctly drawn to the designated scale from field notes of a survey, made under my supervision and direction, on the 5th day of September, 1979; that it truly and correctly represents the proposed location and extent of the works used to divert water from an UNDERGROUND SOURCE in ELKO COUNTY by DAVID ARRILLAGA for IRRIGATION & DOMESTIC PURPOSES. That the proposed point of diversion, the approximate location and size of the diverting channel, all reservoirs or basins, the location and names of all other works which will cross or connect with the proposed works, and the boundary of all lands, showing by 40-acre subdivisions the areas proposed to be irrigated, are fully and correctly designated thereon.




William A. Nisbet
 STATE WATER RIGHT SURVEYOR NO. 448

Subscribed and sworn to before me this 7th day of Sept, 1979.
 Notary Public in and for Elko County, Nevada.

Leora Bernadot
 LEORA BERNADOT
 Notary Public - State of Nevada
 Elko County, Nevada
 Commission expires May 2, 1983

BASIS OF BEARINGS: Record of Survey map for Trico Development Corp., on file in the office of the Elko County Recorder, file no. 74054.

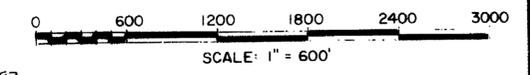

FILED
 SEP 13 1979
 STATE ENGINEER'S OFFICE


MAP
 TO ACCOMPANY APPLICATION TO
 APPROPRIATE WATER FOR
 IRRIGATION & DOMESTIC PURPOSES
 BY
DAVID ARRILLAGA
 FROM AN UNDERGROUND SOURCE

C HILTON ENGINEERING	W79058
421 COURT STREET ELKO, NEVADA	

DATE	BY	REVISIONS	CHECKED	APPROVED

DRAWN BY D.P. APPROVED BY *WJ*
 JOB NO. 2295-003 DATE SEPT. 1979

STATE ENGINEER
 1979 SEP 13 AM 19

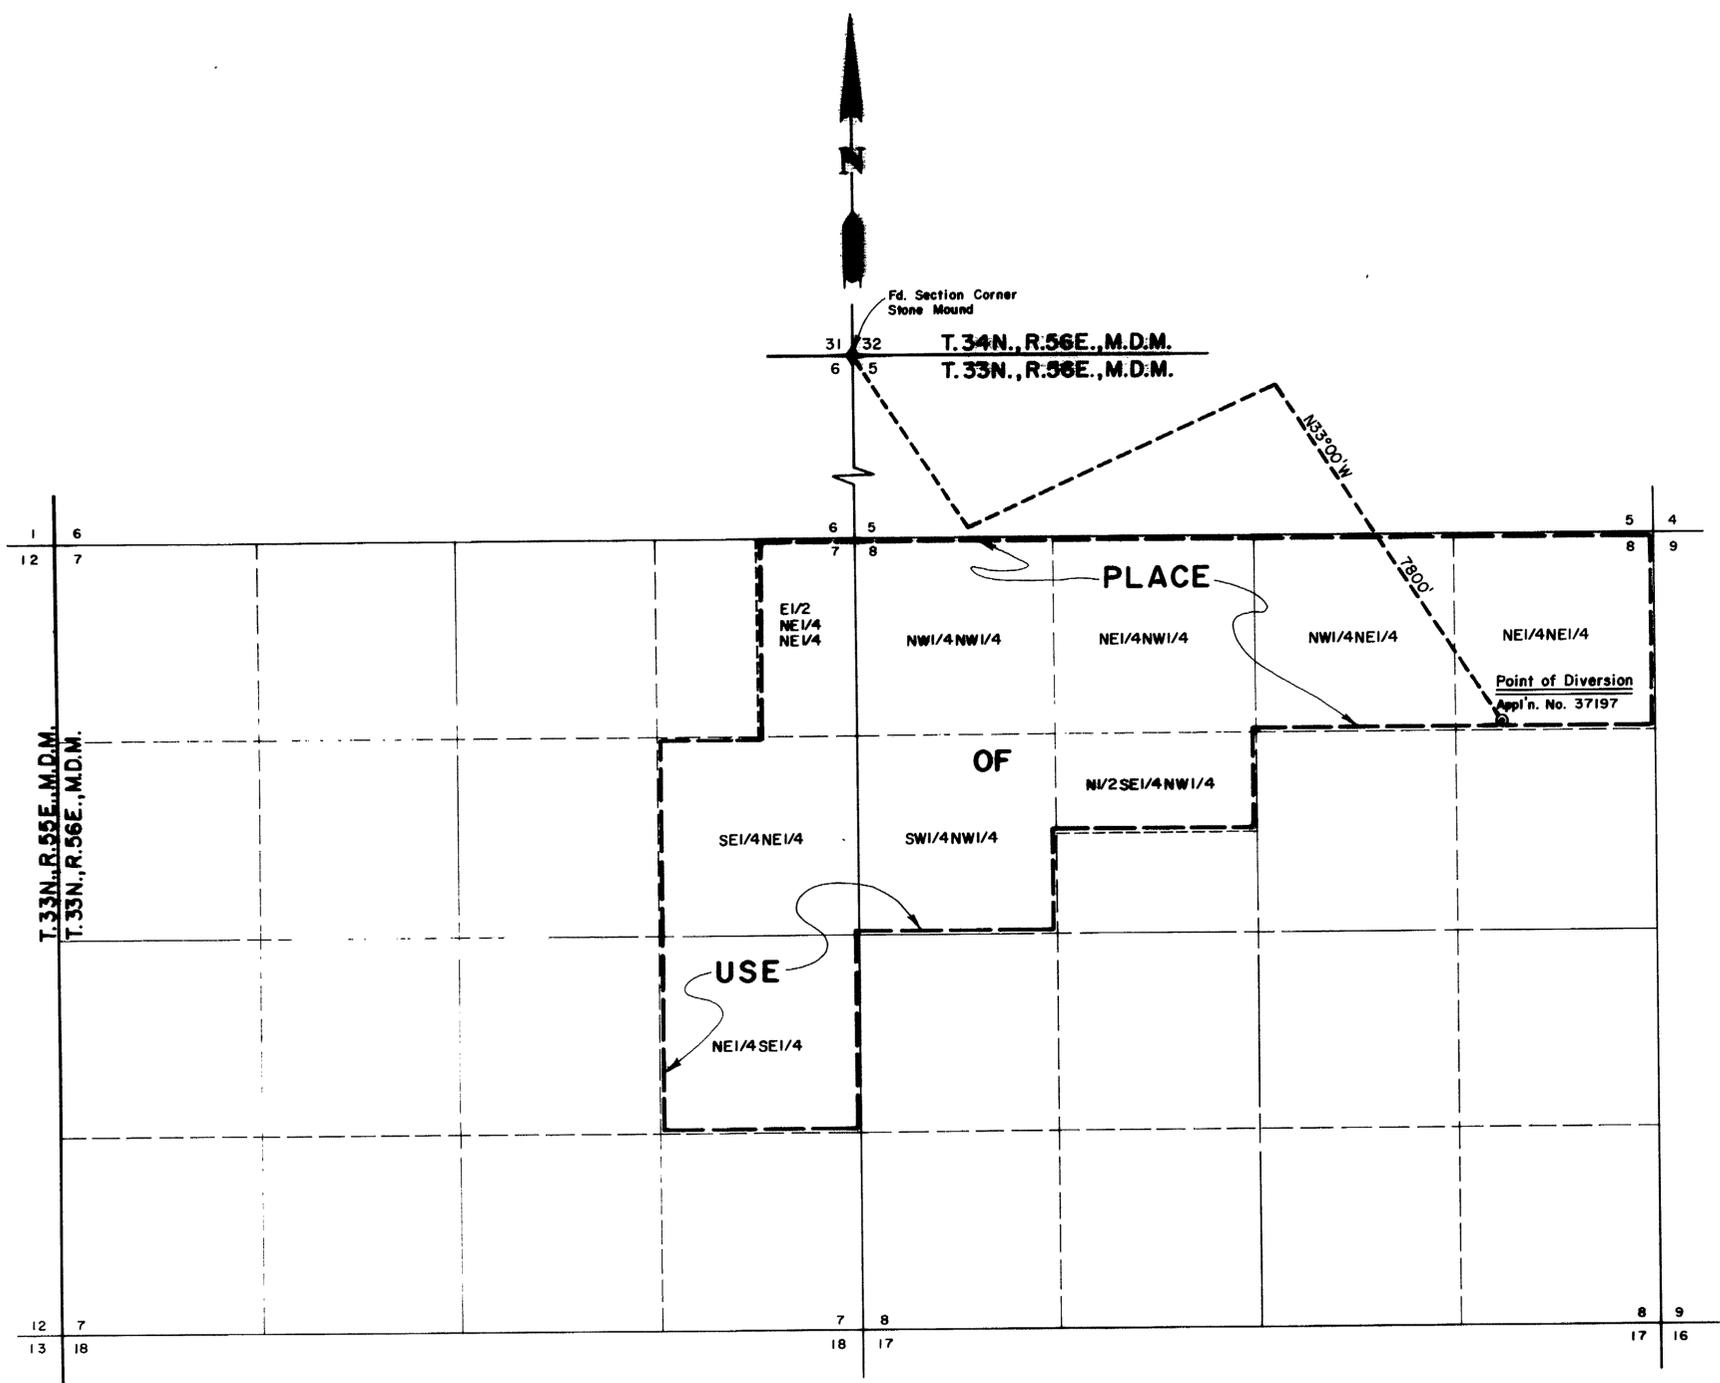

37197