

SURVEYORS CERTIFICATE

STATE OF NEVADA
COUNTY OF CLARK


I, D. RAY MARTINEZ, BEING FIRST DULY SWORN DO DEPOSE AND SAY THAT THIS MAP, CONSISTING OF ONE SHEET, HAS BEEN CORRECTLY DRAWN TO THE DESIGNATED SCALE FROM FIELD NOTES OF A SURVEY MADE UNDER MY SUPERVISION AND WAS COMPLETED ON 3-1-79, AND THAT IT CORRECTLY REPRESENTS THE PROPOSED LOCATION AND EXTENT OF THE WORKS USED TO DIVERT WATER FROM AN UNDERGROUND SOURCE, COUNTY OF CLARK, STATE OF NEVADA, BY GLEN F. BROWER FOR QUASI-MUNICIPAL USE; THAT THE POINT OF DIVERSION AND LOCATION OF USE ARE FULLY AND CORRECTLY SHOWN.

D. Ray Martinez
D. RAY MARTINEZ
STATE WATER RIGHTS SURVEYOR NO. 443

SUBSCRIBED AND SWORN TO BEFORE ME THIS
20 DAY OF MARCH, 1979.

Durrell E. Erickson
DURRELL E. ERICKSON
NOTARY PUBLIC IN AND FOR THE COUNTY OF CLARK
STATE OF NEVADA.

MY COMMISSION EXPIRES ON 8-8-82

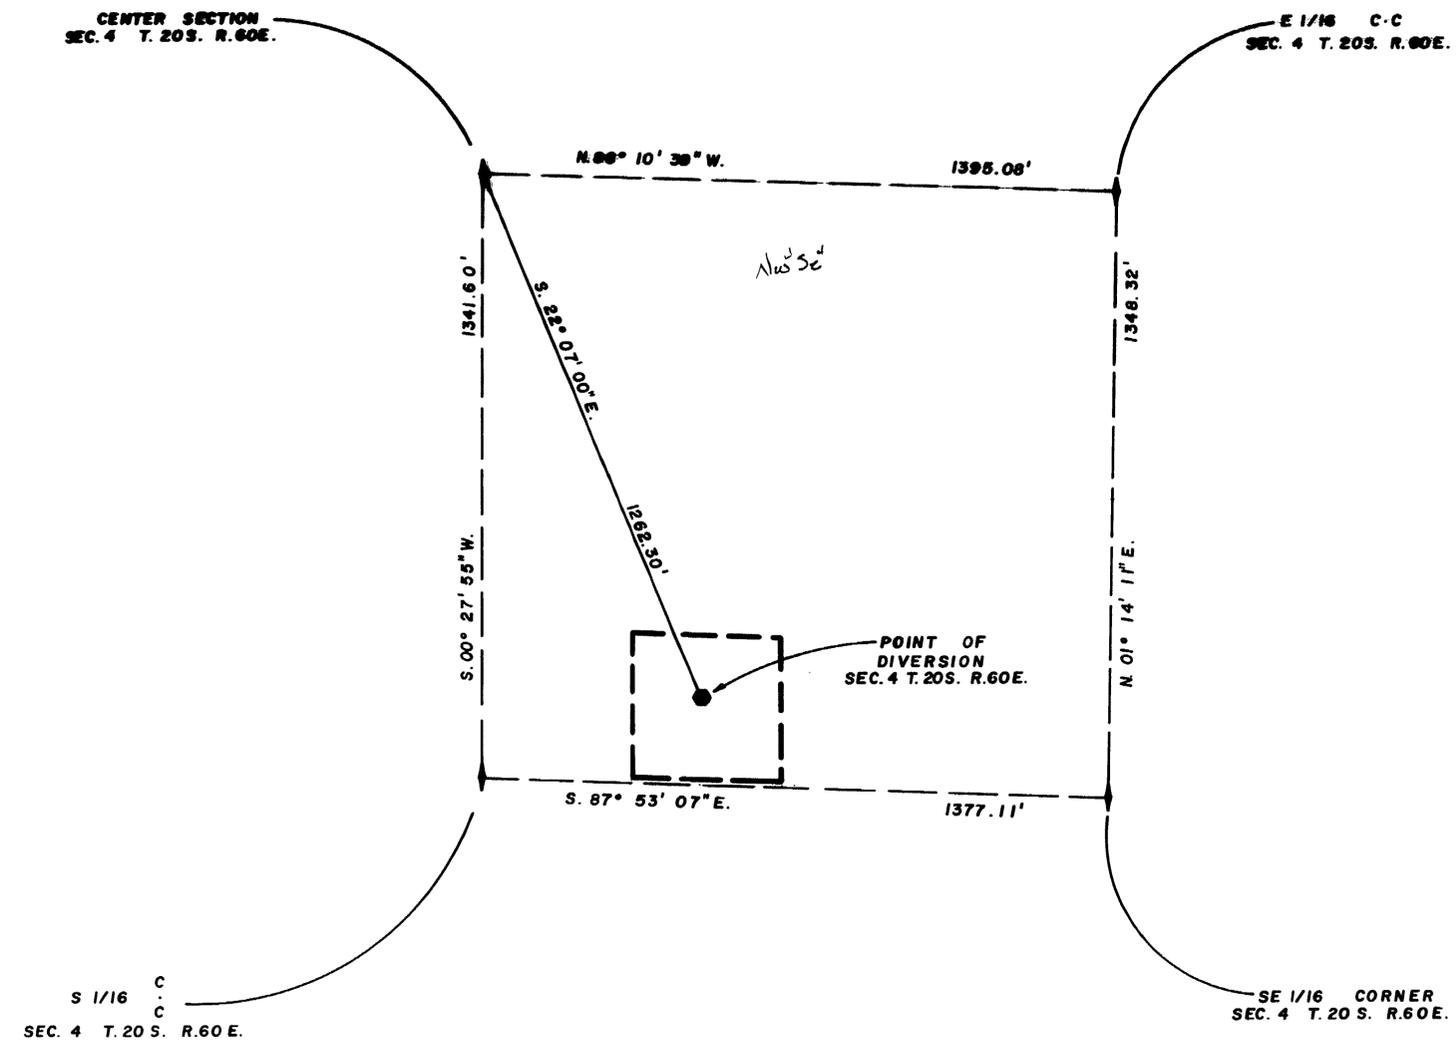

59225

MAP TO ACCOMPANY APPLICATION
TO
APPROPRIATE WATER FOR
QUASI-MUNICIPAL USE
by GLEN F. BROWER
from AN UNDERGROUND SOURCE
CLARK COUNTY NEVADA

FILED
MAR 27 1979

37225