



T. 33N., R. 60E.
T. 33N., R. 61E.

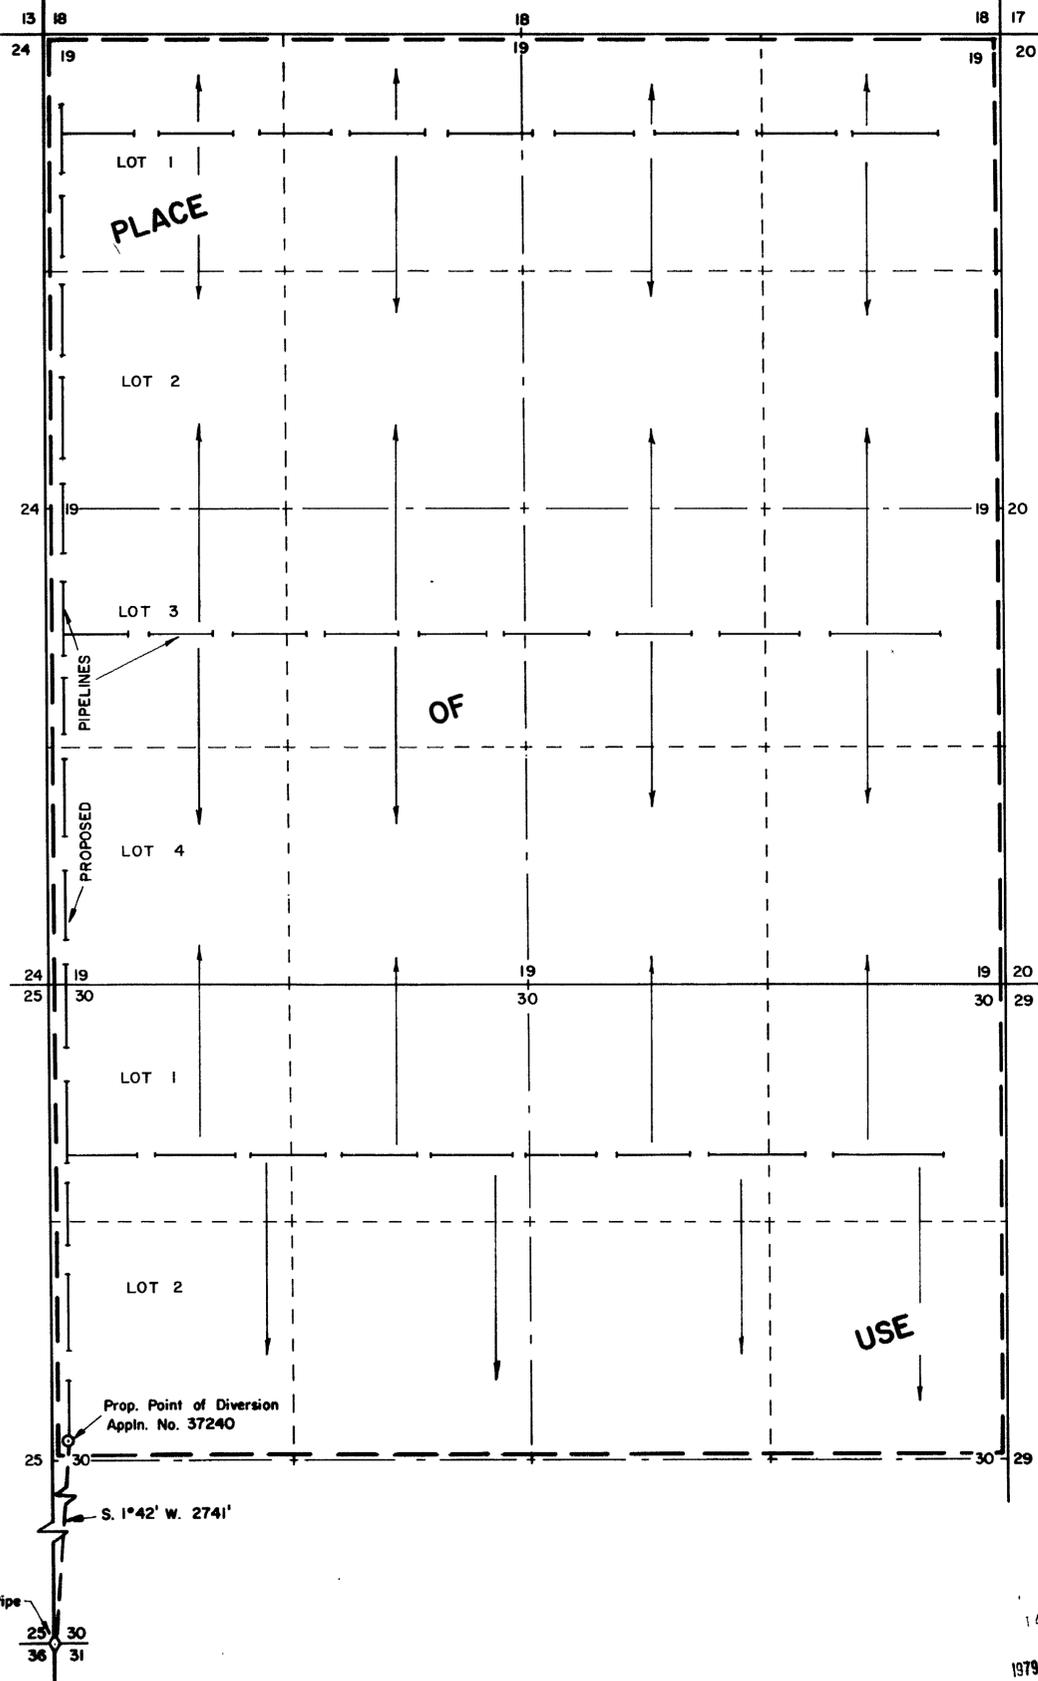

STATE OF NEVADA }
COUNTY OF ELKO } S.S.


I, William A. Nisbet, being first duly sworn, depose and say that this map, consisting of one sheet, has been correctly drawn to the designated scale from field notes of a survey made under my supervision and direction on the 14th day of August, 1979; that it truly and correctly represents the proposed location and extent of the works used to divert water from an UNDERGROUND SOURCE in ELKO COUNTY by ALEXANDER F GONZALES, RAYMOND GONZALES, & NORA GONZALES for IRRIGATION & DOMESTIC PURPOSES. That the proposed point of diversion, the approximate location and size of the diverting channel or other conduit, the place and manner of use, and the location and names of all other works or streams which are crossed by or connected with said works, are fully and correctly designated thereon.

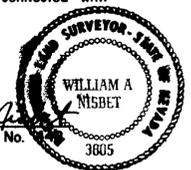


William A. Nisbet
State Water Right Surveyor No. 3605

Subscribed and sworn to before me this 27th day of Aug., 1979.
Notary Public in and for Elko County, Nevada.

Laura Bernadot

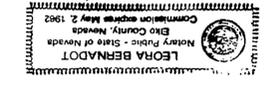

Basis of Bearings: West line sec. 31 per U.S.G.L.O. plat approved 1919

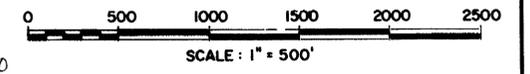

FILED
SEP 2 9 1979
STATE ENGINEER'S OFFICE

OFFICE
STATE ENGINEER
1979 AUG 29 PM 1

DESIGNED BY	APPROVED BY
D. PLUMB	
JOB NO. 2294-002	DATE AUGUST, 1979

37240

MAP
TO ACCOMPANY APPLICATION TO
APPROPRIATE WATER
FOR IRRIGATION & DOMESTIC PURPOSES
BY
**ALEXANDER F GONZALES,
RAYMOND GONZALES,
&
NORA GONZALES**
FROM
UNDERGROUND SOURCE

CHILTON ENGINEERING W79031
421 COURT STREET ELKO, NEVADA

37240