


NE COR. SEC 12 FOUND
MOUND OF ROCKS AND
STEEL STAKE

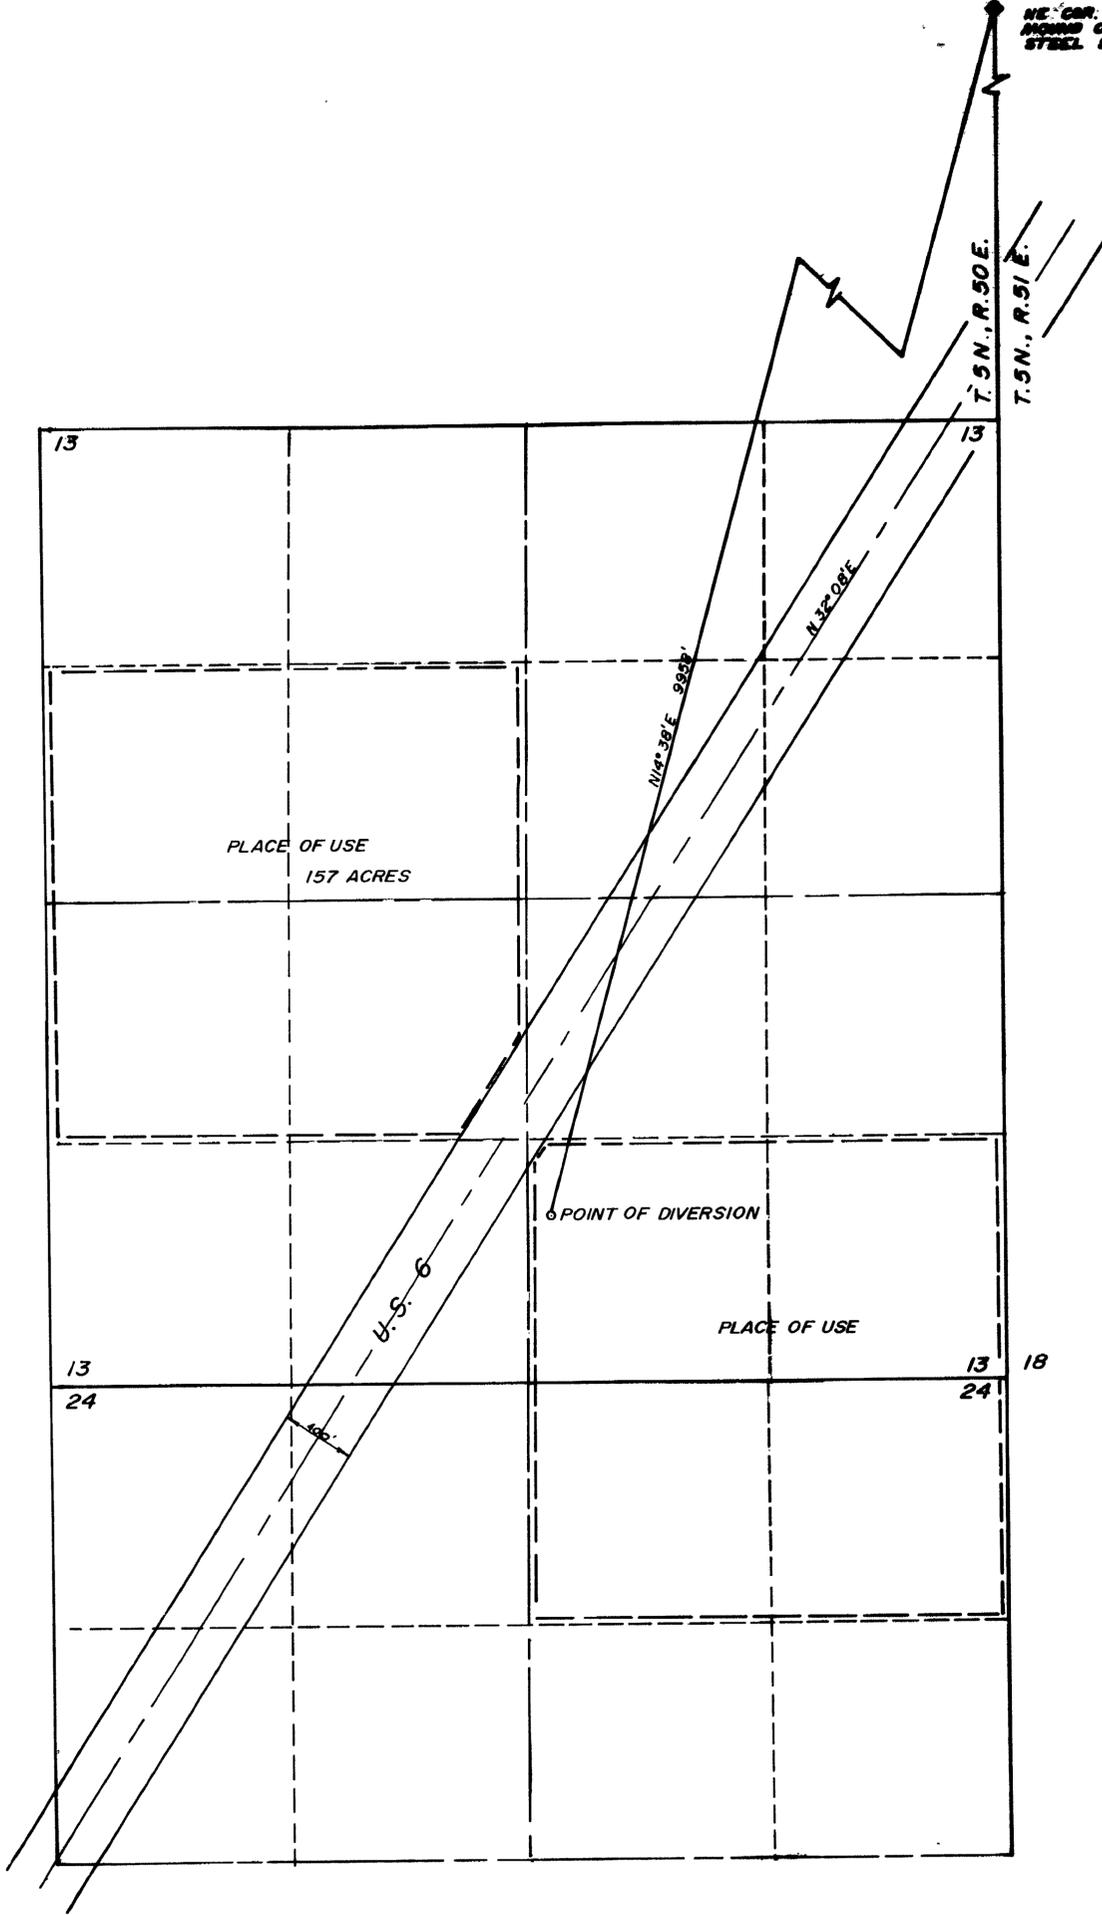


STATE OF NEVADA s s
COUNTY OF CARSON CITY

I, Bruce L. Rice, being first duly sworn, depose and say that this map, consisting of one sheet, has been correctly drawn to the designated scale from field notes of a survey made by me, on the 4th day of August, 1979, that it truly and correctly represents the proposed location and extent of the works used to divert water from an underground source in Nye County by Helen L. Fallini for irrigation and domestic purposes, that the proposed point of diversion, the approximate location and size of the diverting channel, all reservoirs or basins, the location and names of all other works which will cross or connect with the proposed works, and the boundary of all lands, showing by 40-acre subdivisions the areas proposed to be irrigated, are fully and correctly designated thereon.

Bruce L. Rice
State Water Right Surveyor #540

Subscribed and sworn to before me
this 4th day of Sept., 1979
Notary Public in and for Carson City, Nevada

Jean Williams

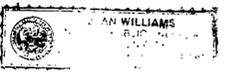

BASIS OF BEARING:
CENTER LINE OF U.S. HIGHWAY 6

SCALE: 1" = 500'



OFFICE OF
STATE ENGINEER
1979 SEP 4 AM 11 52

FILED
SEP 4 1979
STATE ENGINEER'S OFFICE

BRUCE L. RICE P. O. BOX 642
Civil Engineering & Surveying BRIDGEPORT, CA

MAP
TO ACCOMPANY APPLICATION 37398
TO APPROPRIATE WATER
BY: HELEN L. FALLINI
FROM: UNDERGROUND SOURCE
FOR: IRRIGATION & DOMESTIC

37398