


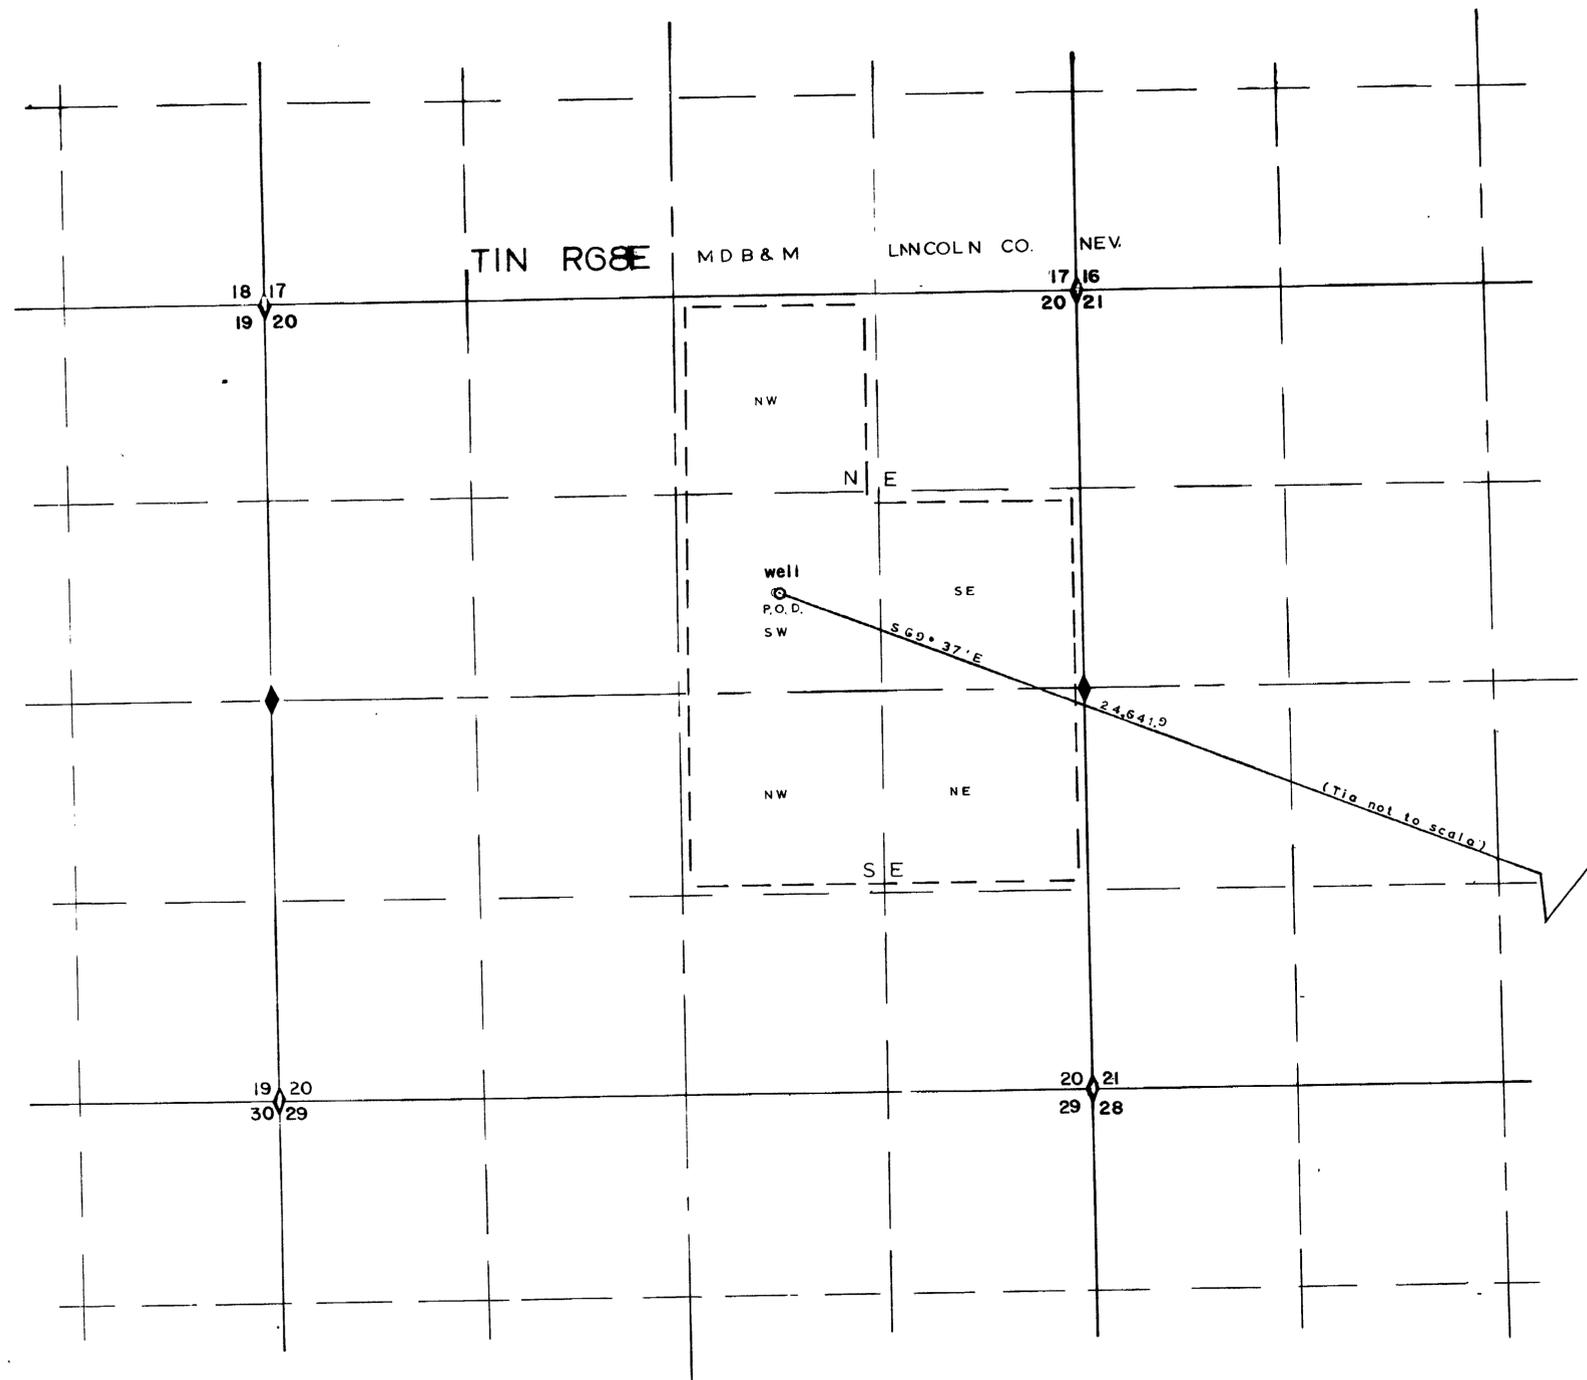

Basis of Bearing: Solar Observation



BRASS CAP
(Found)
25 30
36 31
TIN RG8E

SURVEYOR'S STATEMENT


STATE OF NEVADA)
COUNTY OF LINCOLN) S S

I, PHILIP C HULSE, being first duly sworn, depose and say that this map consisting of one sheet has been correctly drawn to the designated scale from field notes of a survey made by me on March 28 1979 that it truly and correctly represents the proposed location and extent of the works used to divert water from an underground source in Lincoln County, Nev. by Janet Crawford for irrigation & domestic. Place of use being 40 acre subdivisions shown by heavy dashed lines.

Philip C Hulse
State Water Right Surveyor

Subscribed and sworn to before me this 17th day of September 19 79
Notary Public in and for Lincoln County Nevada.

J. [Signature]

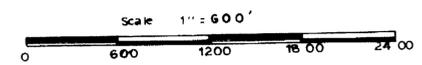

MAP TO ACCOMPANY
APPLICATION TO APPROPRIATE
WATER FOR IRRIGATION & DOMESTIC
BY JANET CRAWFORD
FROM UNDERGROUND SOURCES

STATE ENGINEER
1979 SEP 17 PM 2 23

FILED
SEP 17 1979
STATE ENGINEER'S OFFICE

PHILIP C. HULSE Land & Water Rights SURVEYOR

37474