


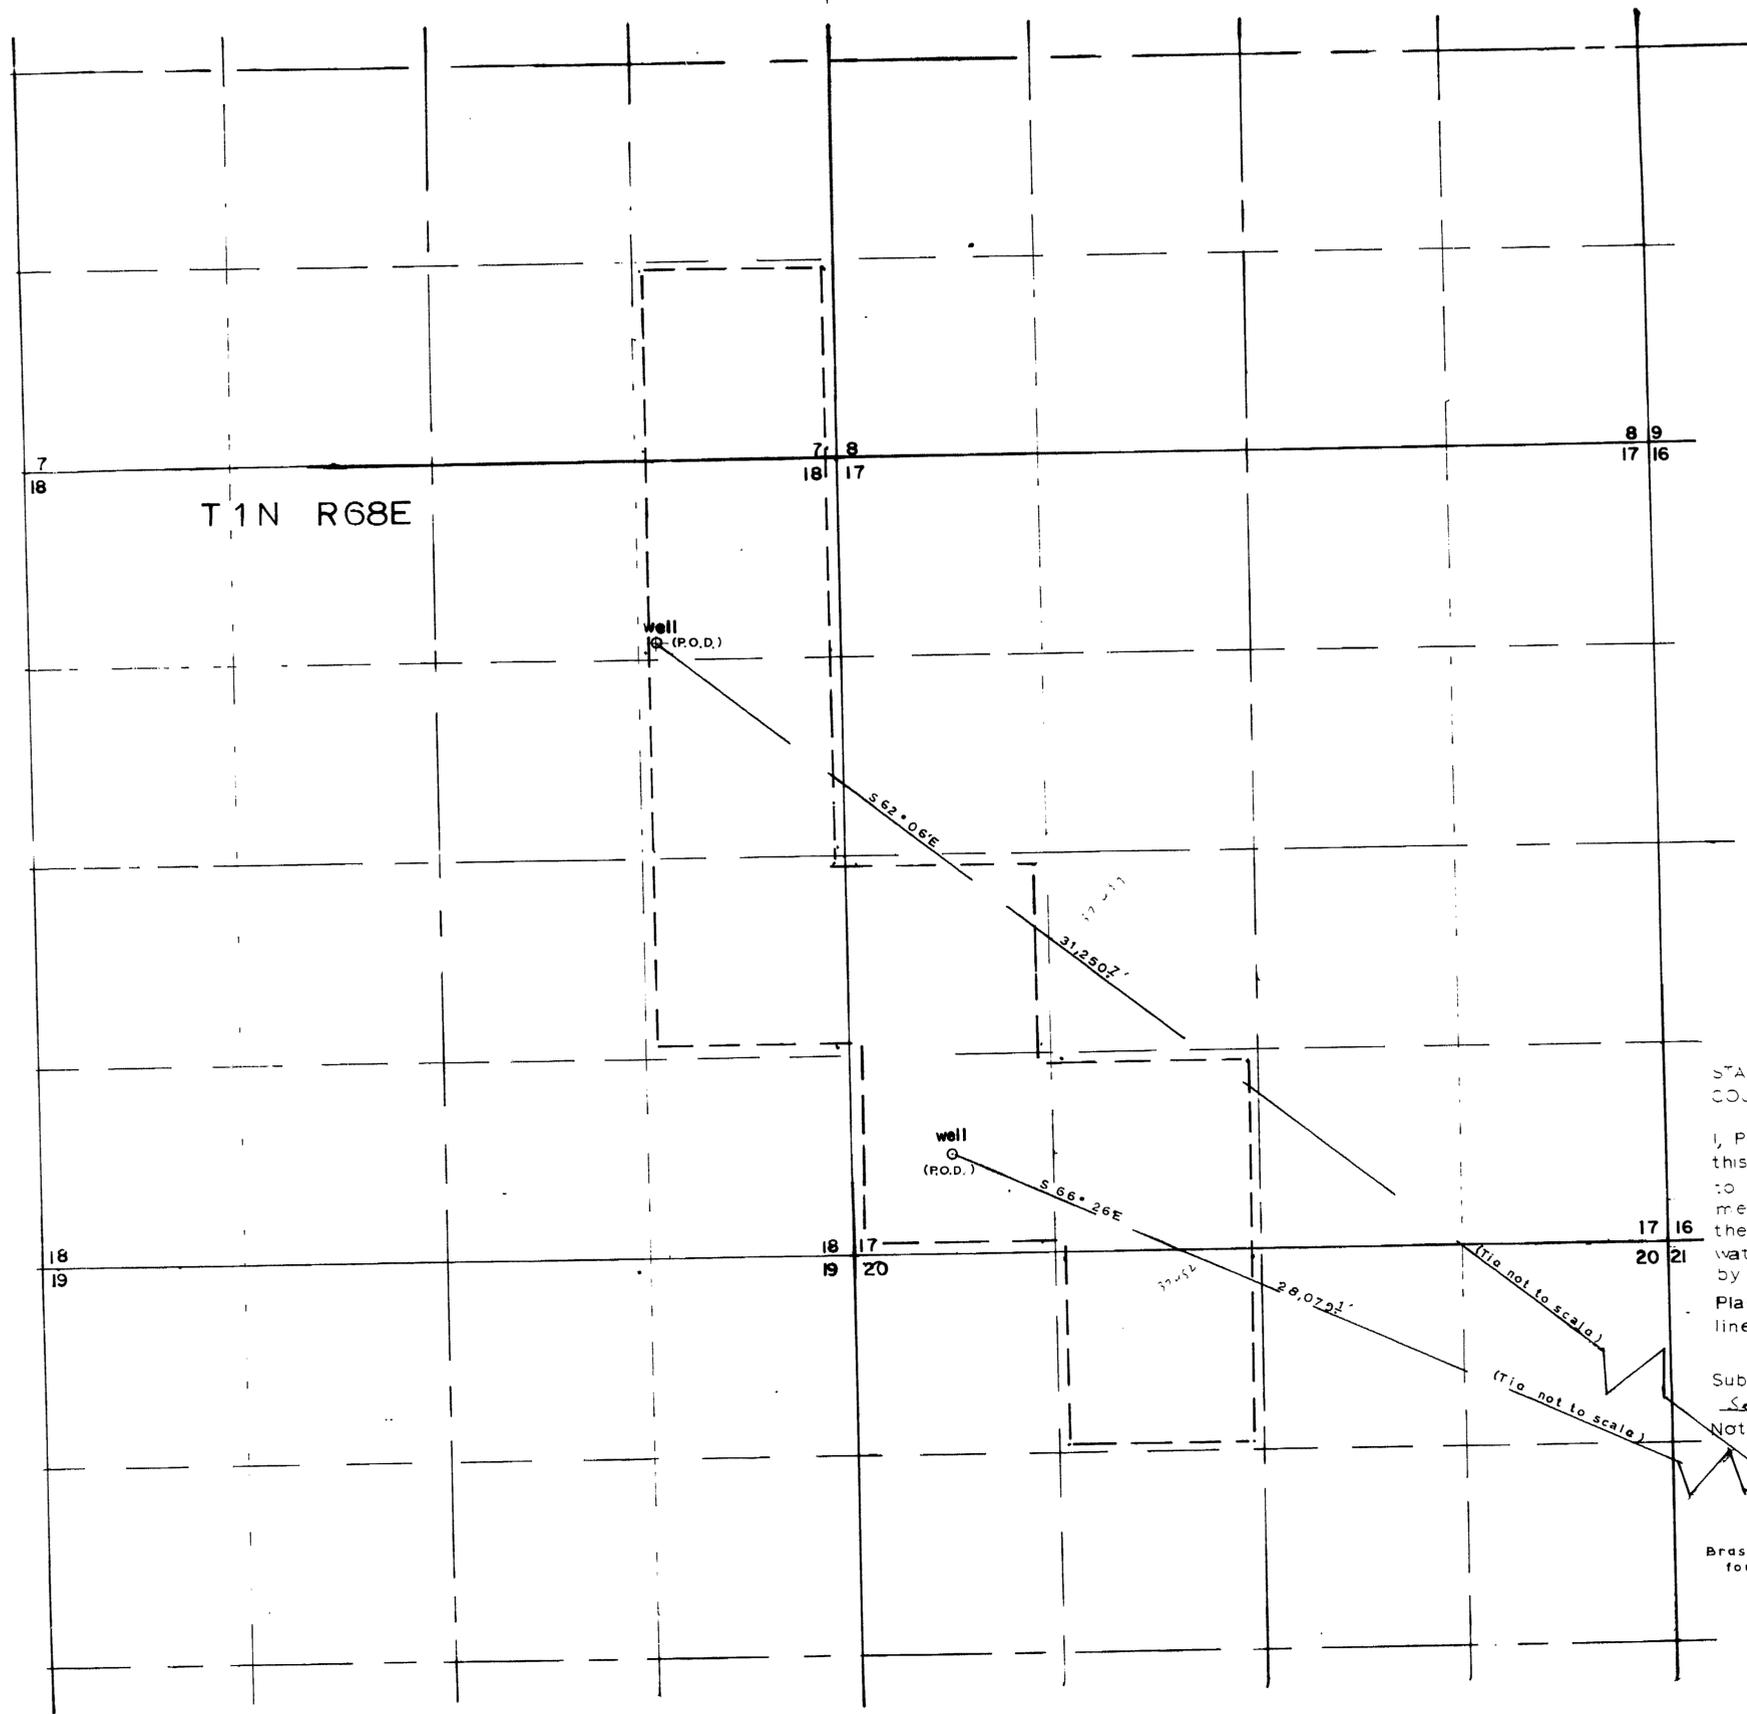

Basis of Bearing: Solar Observation



SURVEYOR'S STATEMENT

STATE OF NEVADA }
COUNTY OF LN. } S


I, PHILIP C HULSE, being first duly sworn, depose and say that this map consisting of one sheet has been correctly drawn to the designated scale from field notes of a survey made by me on March 22, 1979, that it truly and correctly represents the proposed location and extent of the works used to divert water from an underground source in Lincoln County, Nev. by Kevin Crawford for irrigation & domestic. Place of use being 40 acre subdivisions shown by heavy dashed lines.

Philip C Hulse
State Water Right Surveyor

Subscribed and sworn to before me this 13 day of September 19 79
Notary Public in and for Lincoln County, Nevada.

[Signature]

Brass Cap found 36 NE 1/4 SEC 316 T1N R68E

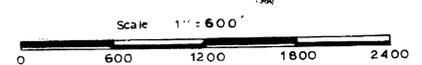

37477-82

MAP TO ACCOMPANY
APPLICATION TO APPROPRIATE
WATER FOR IRRIGATION & DOMESTIC
BY KEVIN CRAWFORD
FROM UNDERGROUND SOURCES

FILED
Sept 17, 1979
STATE ENGINEER'S OFFICE

1979 SEP 17 PM 2 19

PHILIP C. HULSE, Land & Water Rights SURVEYOR

37482 37477