


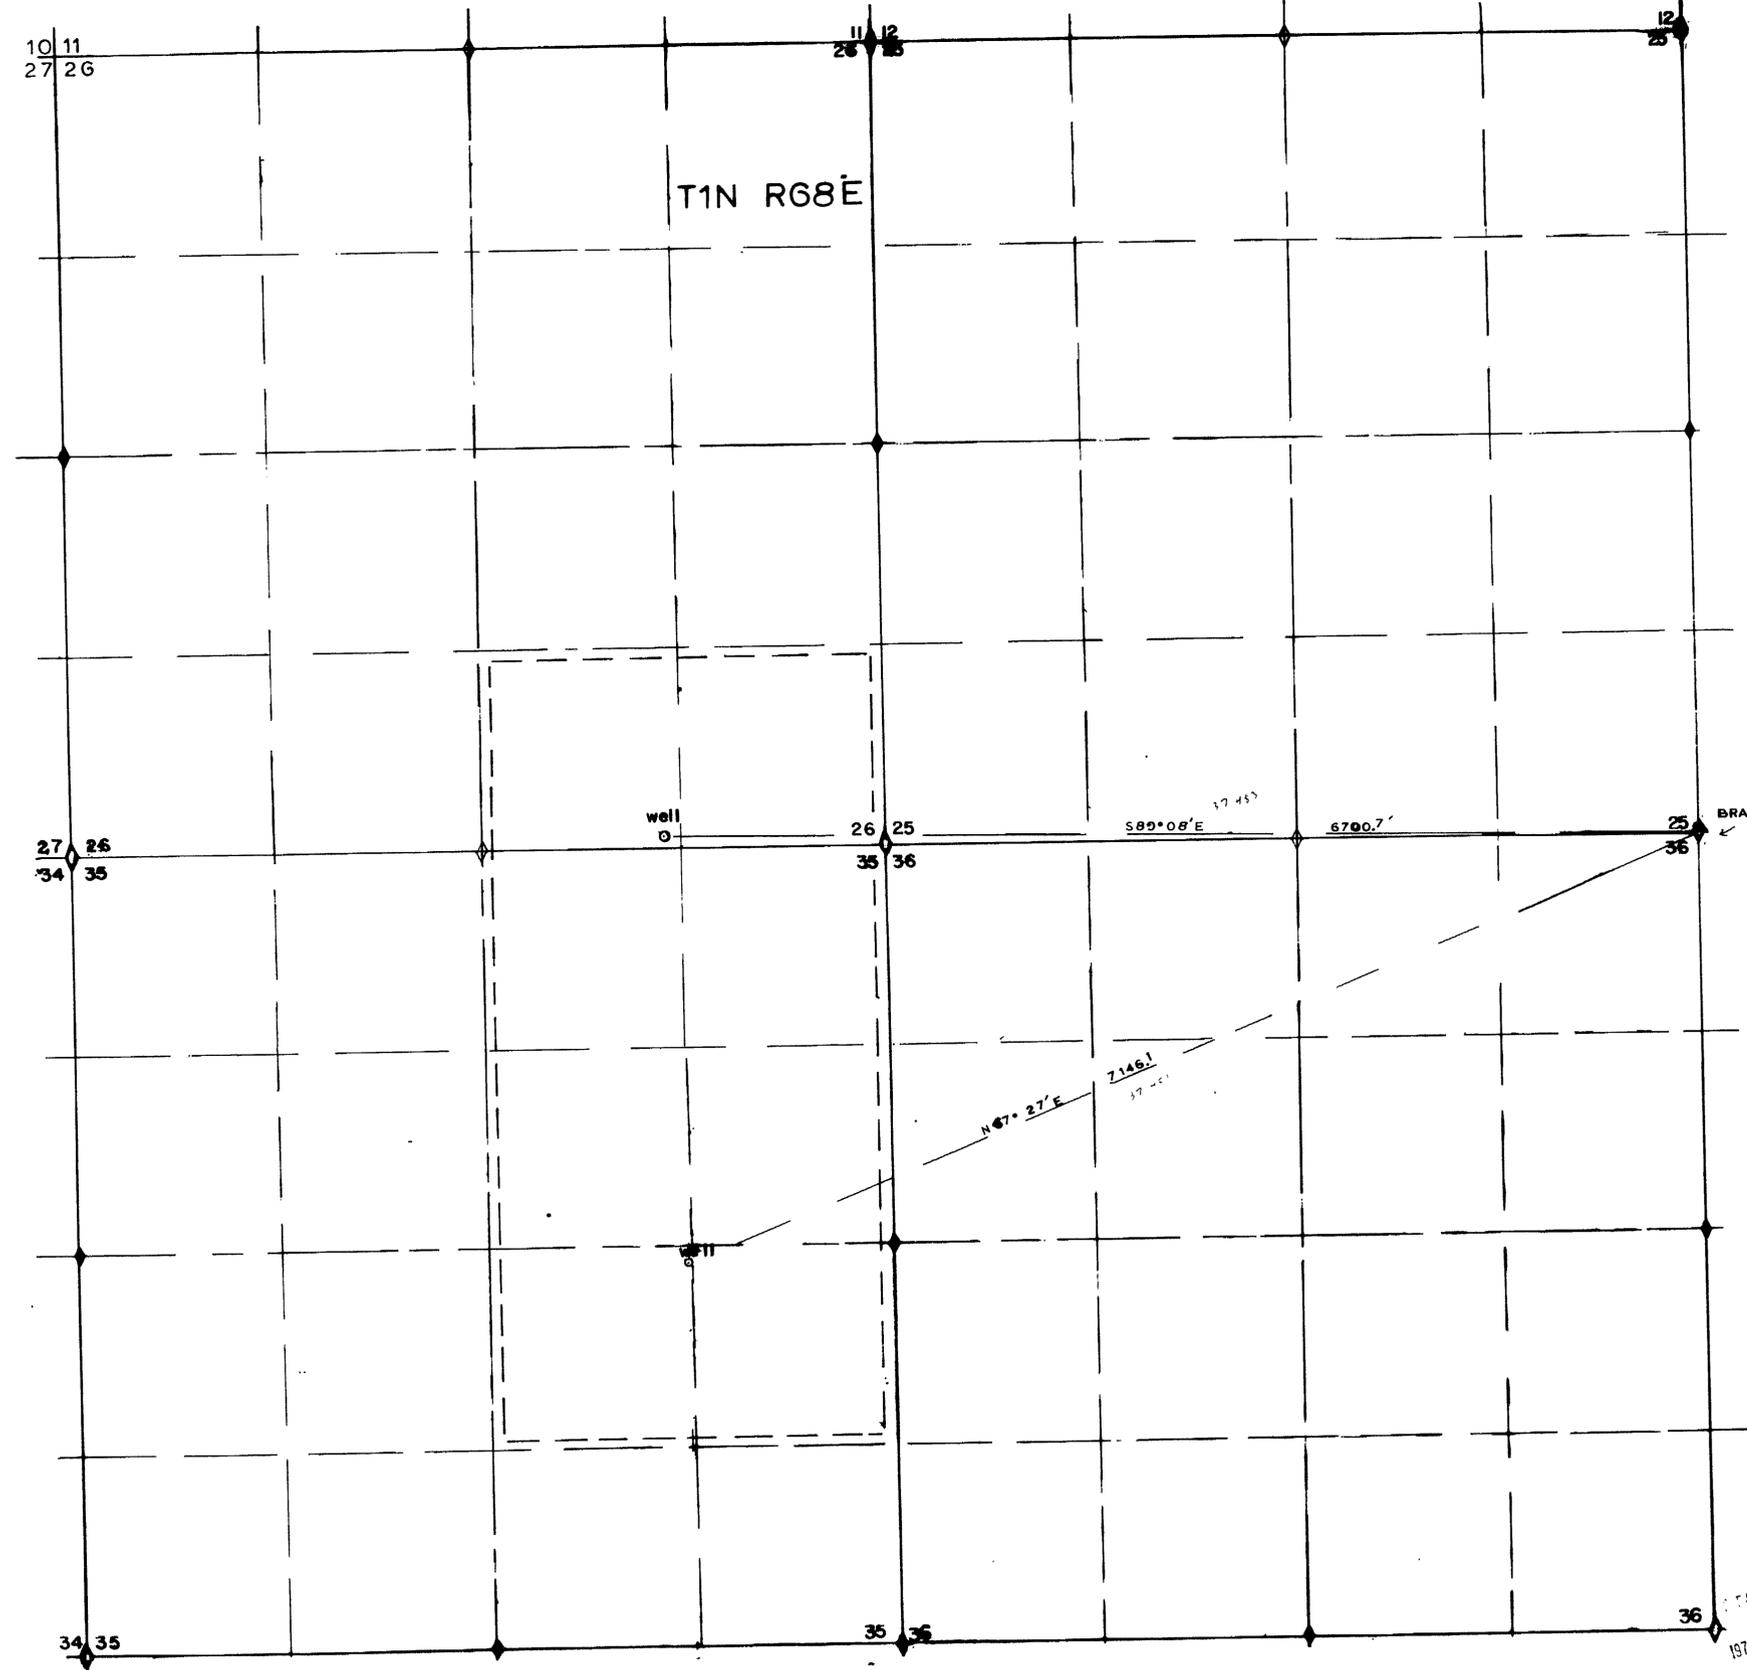

Basis of Bearing: Solar Observation



SURVEYOR'S STATMENT


STATE OF NEVADA
COUNTY OF LN. } S S

I, PHILIP C HULSE, being first duly sworn, depose and say that this map consisting of one sheet has been correctly drawn to the designated scale from field notes of a survey made by me on March 15, 1979, that it truly and correctly represents the proposed location and extent of the works used to divert water from an underground source in Lincoln County, Nev. by George C. Crawford, for irrigation & domestic Place of use being 40 acre subdivisions shown by heavy dashed lines.

Philip C Hulse
State Water Right Surveyor

Subscribed and sworn to before me this 13th day of September 19 79
Notary Public in and for Lincoln County Nevada,

John M. [Signature]

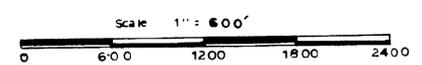

STATE ENGINEER
1979 SEP 17 PM 2 19

FILED
Sept. 17, 1979
STATE ENGINEER'S OFFICE

MAP TO ACCOMPANY
APPLICATION TO APPROPRIATE
WATER FOR IRRIGATION & DOMESTIC
BY GEORGE C. CRAWFORD
FROM UNDERGROUND SOURCES

PHILIP C. HULSE, Land & Water Rights SURVEYOR

37483 - 37481