



Sec. 12, T3S, R67E, MDR. & M.

R67E
R68E

2 1
11 12

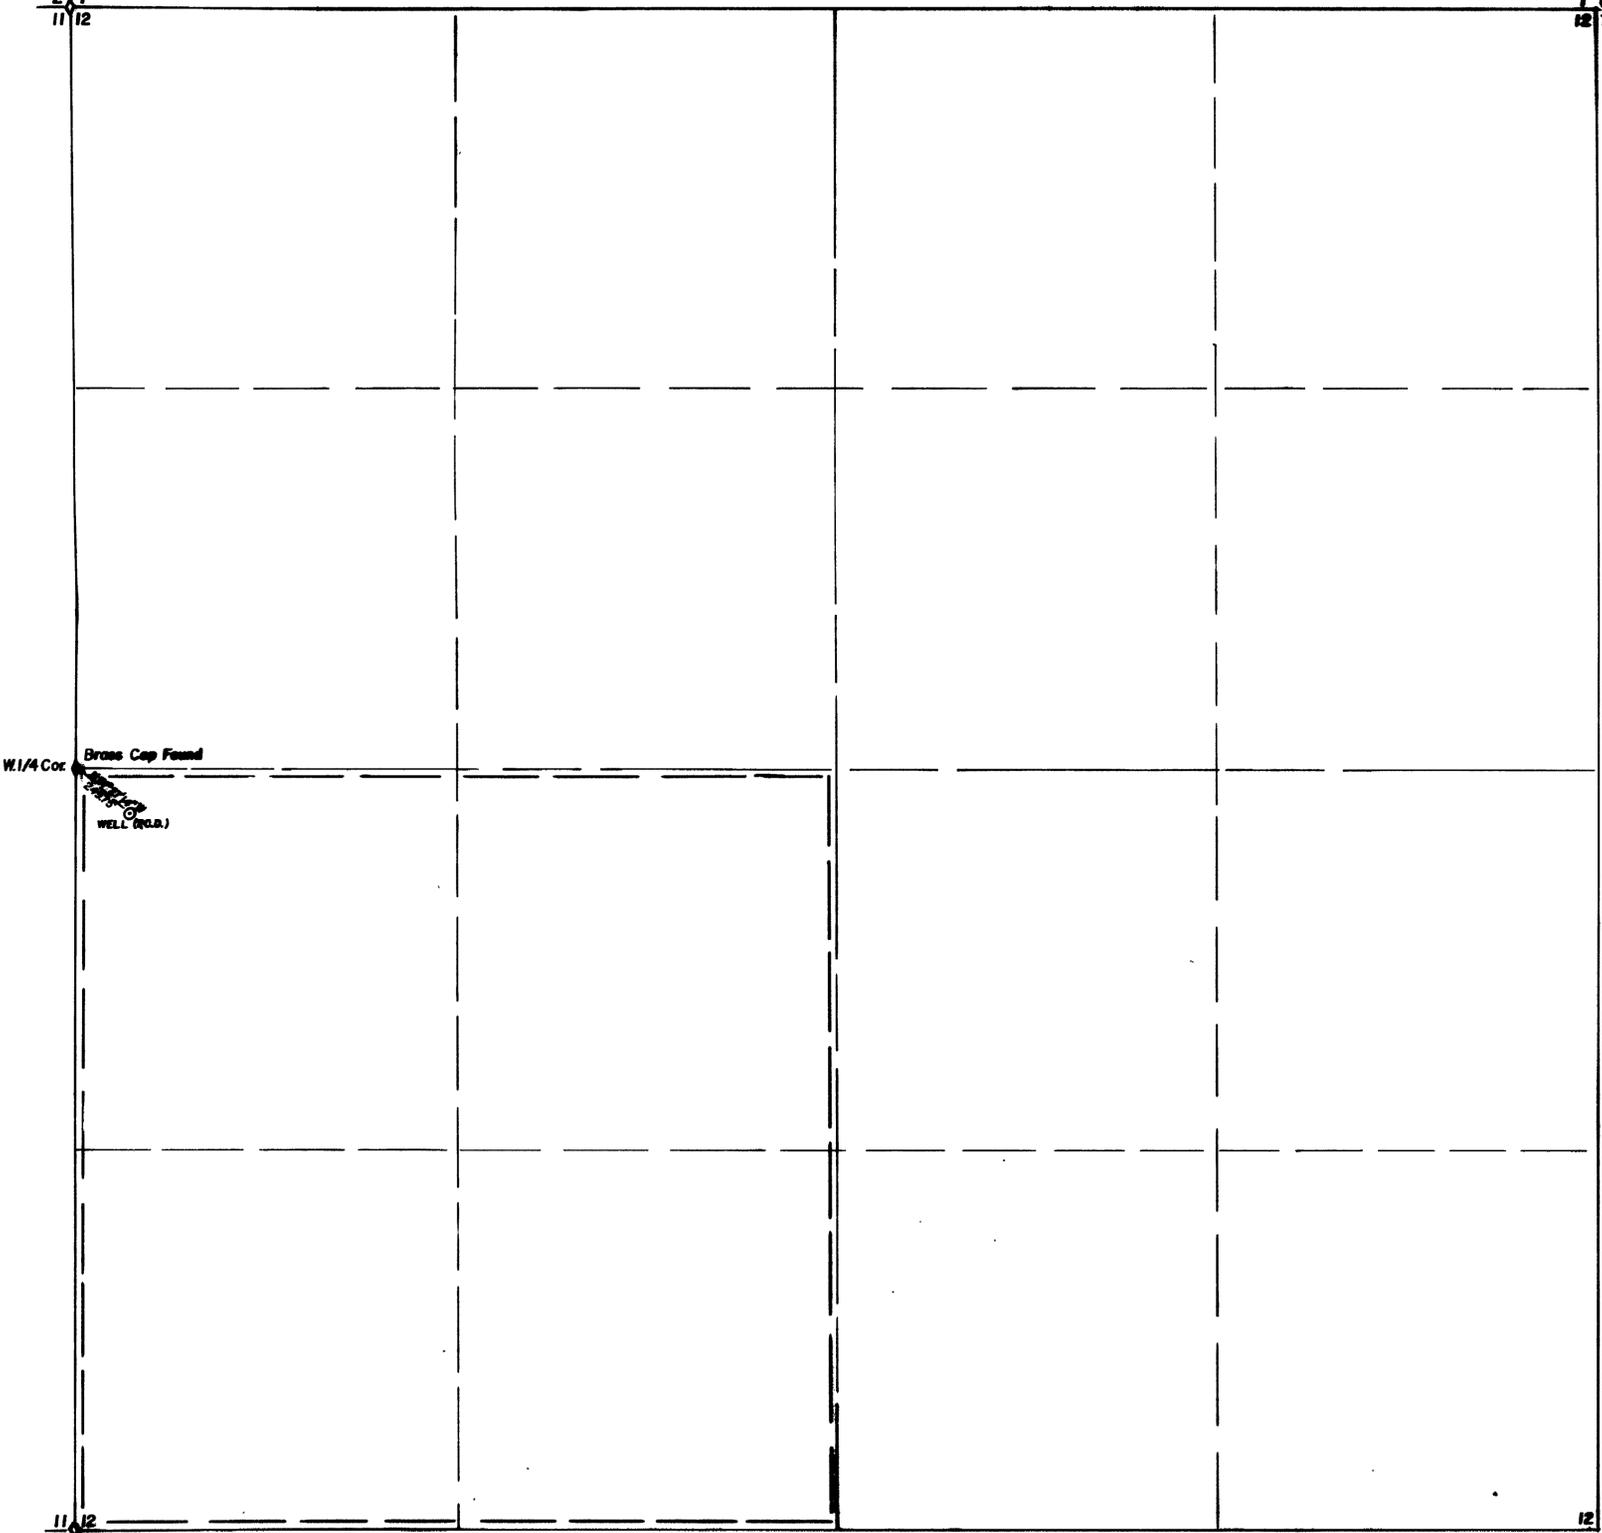

W. 1/4 Cor. Brass Cap Found
WELL (N.D.A.)

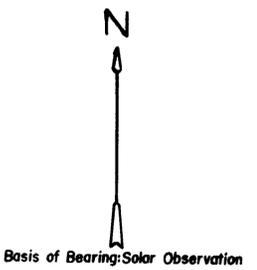


SURVEYOR'S STATEMENT
STATE of NEVADA }
COUNTY of LINCOLN } SS

I, PHILIP C. HULSE, being first duly sworn, depose and say that this map consisting of one sheet has been correctly drawn to the designated scale from field notes of a survey made by me on Oct. 17, 1979, that it truly and correctly represents the proposed location and extent of the works used to divert water from an underground source in Lincoln County, Nev. by Winnie Dean LaFortune for Irrigation & Domestic. Place of use being 40 acre subdivisions shown by heavy dashed lines.

Philip C. Hulse
State Water Right Surveyor

Subscribed and sworn to me this fifth day of November 1979.
Notary Public in and for Lincoln County, Nevada.

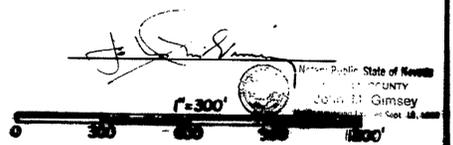

LINCOLN COUNTY

STATE ENGINEER

1979 NOV 8 - PM 2 07

FILED
NOV 8 1979
STATE ENGINEER'S OFFICE

37567
MAP TO ACCOMPANY
APPLICATION TO APPROPRIATE
WATER FOR Irrigation & Domestic.
BY Winnie Dean LaFortune
FROM UNDERGROUND SOURCES

PHILIP C. HULSE Lead & Water Right Surveyor

37567