
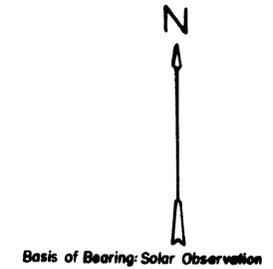


Sec.12 ,T3S,R67E,MDB&M

R67E  
R68E

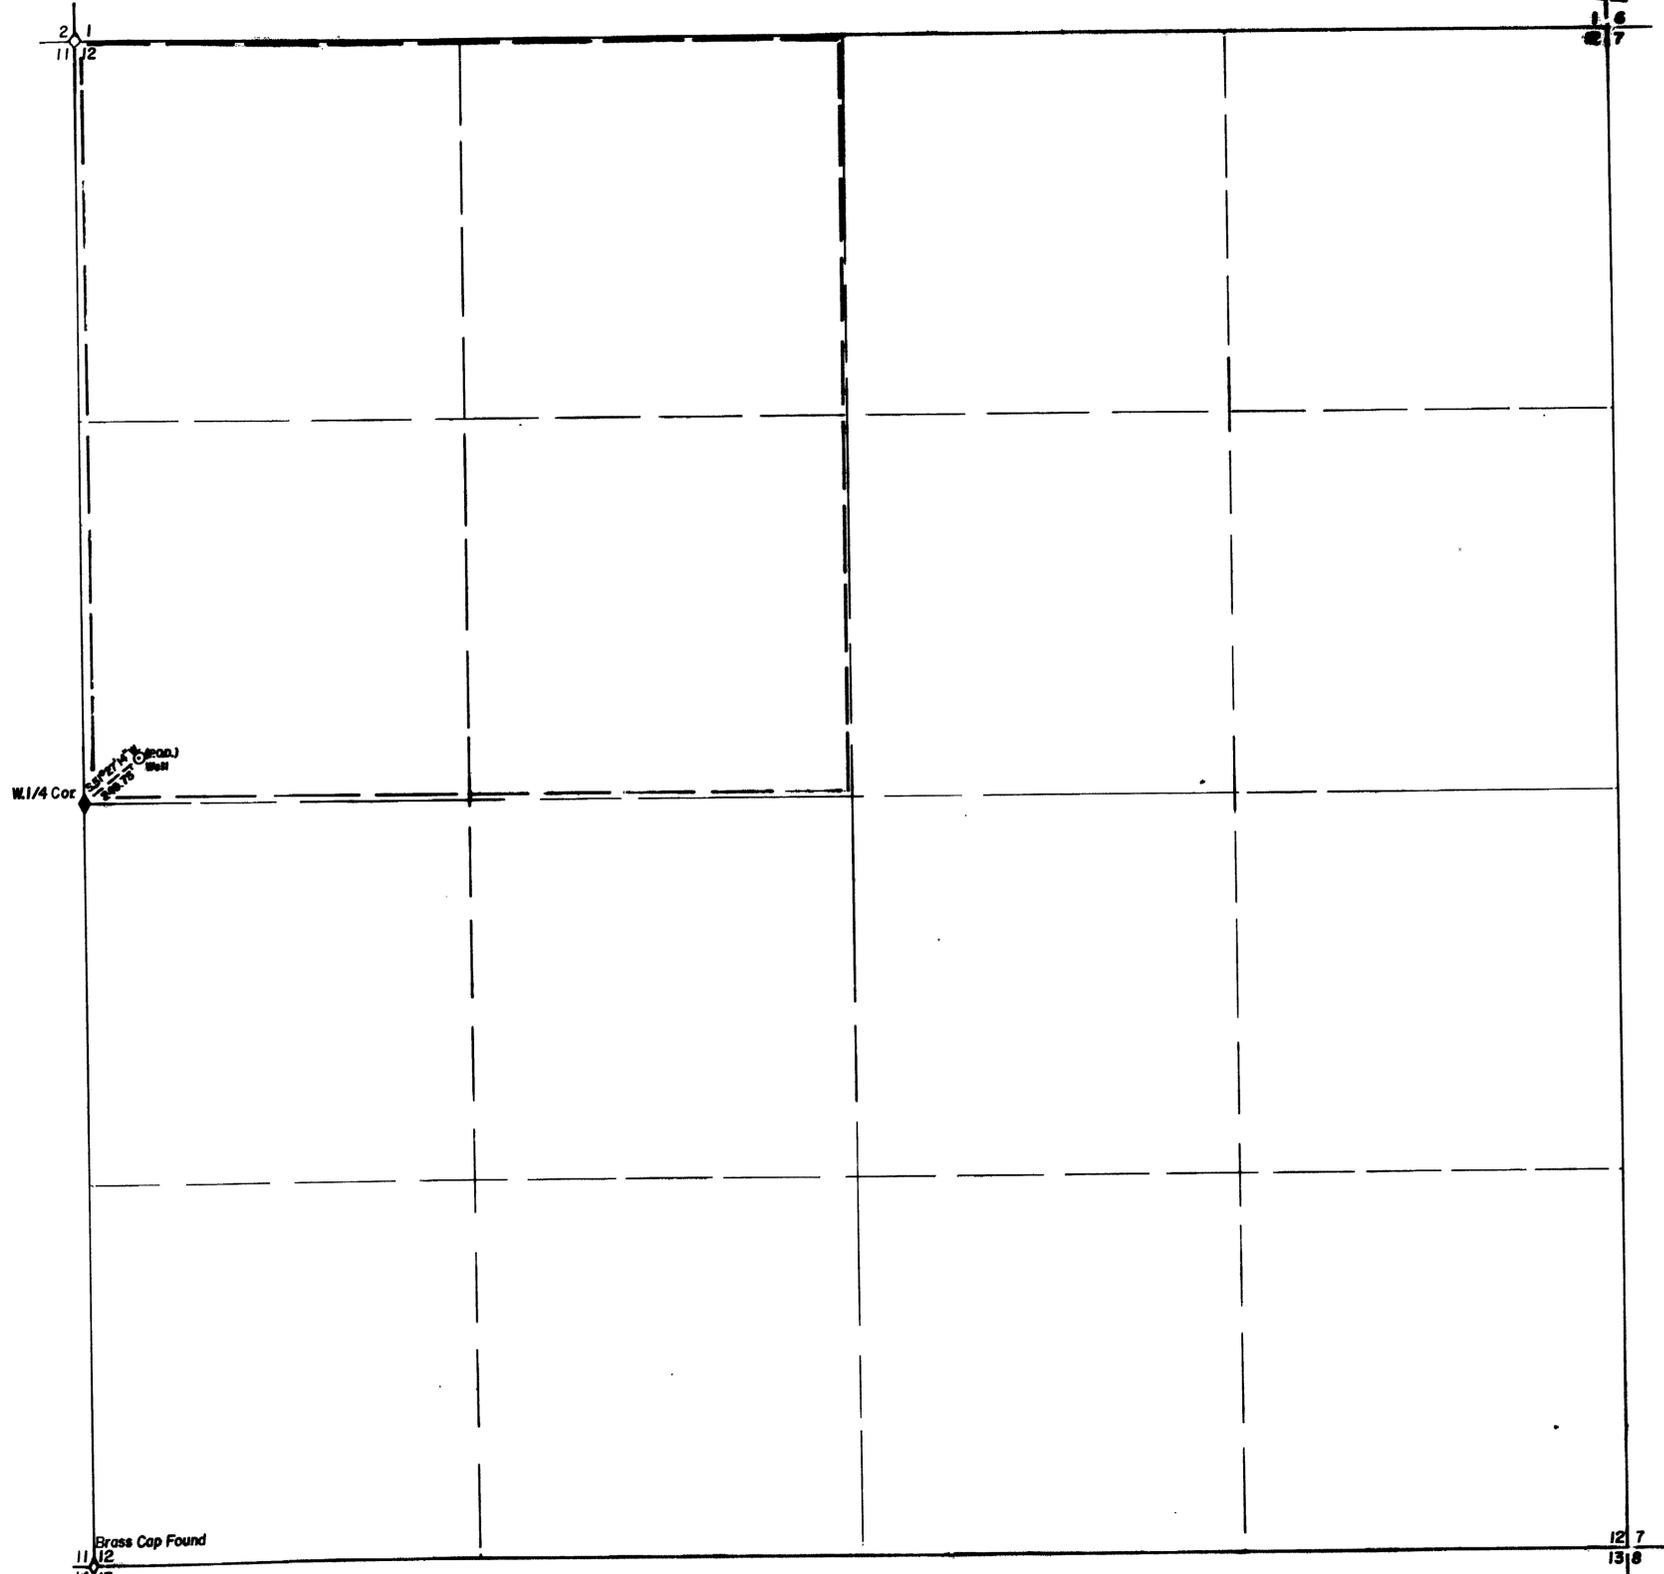

W. 1/4 Cor.

Brass Cap Found

LINCOLN COUNTY

SURVEYOR'S STATEMENT  
 STATE of NEVADA }  
 COUNTY of LINCOLN } SS

I, PHILIP C. HULSE, being first duly sworn, depose and say that this map consisting of one sheet has been correctly drawn to the designated scale from field notes of a survey made by me on Oct. 17, 1979, that it truly and correctly represents the proposed location and extent of the works used to divert water from an underground source in Lincoln County, Nev. by Mark Judson Hines for Irrigation & Domestic. Place of use being 40 acre subdivisions shown by heavy dashed lines

*Philip C. Hulse*  
 State Water Right Surveyor

Subscribed and sworn to me this fifth day of November 1979.  
 Notary Public in and for Lincoln County, Nevada.

*[Signature]*



MAP TO ACCOMPANY  
 APPLICATION TO APPROPRIATE  
 WATER FOR Irrigation & Domestic  
 BY Mark Judson Hines  
 FROM UNDERGROUND SOURCES

FILED  
 NOV 9 1979  
 STATE ENGINEER'S OFFICE

FILED  
 NOV 9 1979  
 STATE ENGINEER'S OFFICE

PHILIP C. HULSE Land & Water Right Surveyor

37568