


STATE OF NEVADA }
 COUNTY OF CLARK } SS.

I, DAVID F. CAUSEY, Registered Professional Engineer and Land Surveyor, NEVADA Certificate No. 1811 and STATE WATER-RIGHT Surveyor, No. 494, as agent for CAUSEY ENGINEERING SERVICE, being first duly sworn, depose and say that this map, consisting of one sheet

has been correctly drawn to the designated scale from field notes of a survey made by me, (or under my supervision and direction), on the 25th day of Sept., 1979; that it truly and correctly represents the proposed location and extent of the works used to divert water from underground, in Nye County, by Mae Fae Vassar for irrigation & domestic purposes. That the proposed point of diversion, the approximate location and size of the diverting channel, all reservoirs or basins, the location and names of all other works which will cross or connect with the proposed works, and the boundary of all lands, showing by 40-acre subdivisions the areas proposed to be served, are fully and correctly designated thereon.

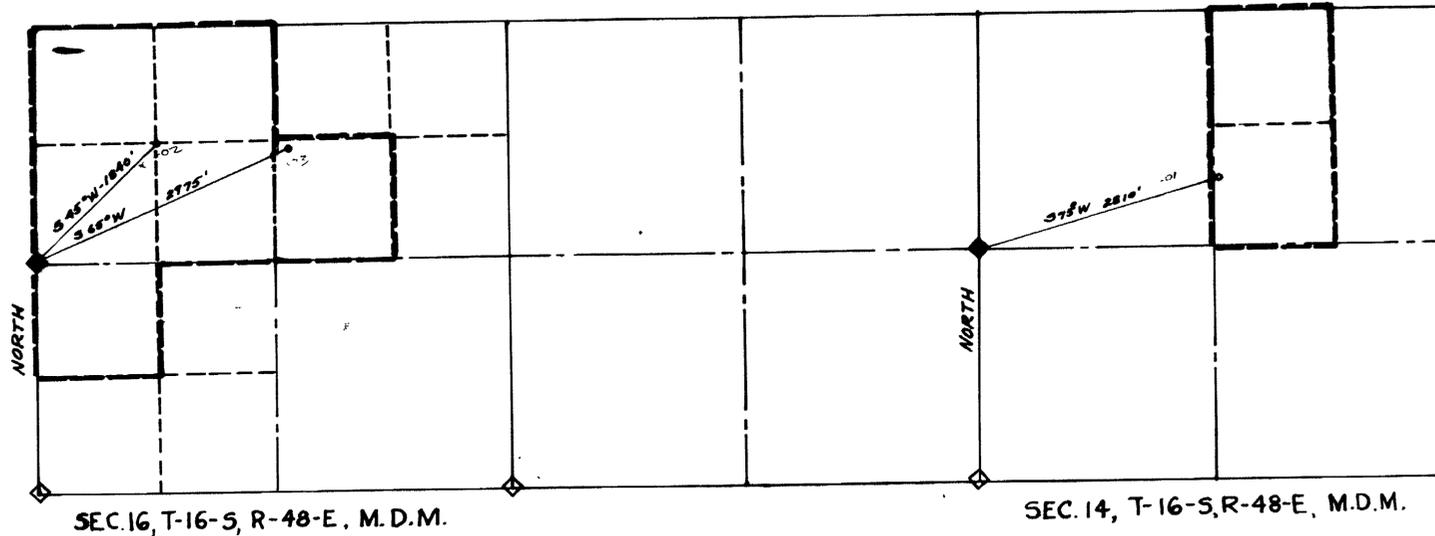

David F. Causey
 DAVID F. CAUSEY
 State Water Right Surveyor No. 494

Subscribed and sworn to before me this 27th day of September, 1979.

Sandra L. Giles
 Notary Public in and for said County and State



L E G E N D	
— Township line	Tie Lines
— Section line	— Roads
- - - Quarter Section ln.	- - - Fences
- - - Sixteenth Section ln.	- - - Railroads
- - - Place of Use	- - - Buildings
◆ Section Corner Pnd	
◆ Quarter Corner Pnd	
● Monument Section	
— Rivers or Perpetual Streams	
— Main Supply Ditches or Canals	
- - - Secondary or Lateral Ditches	
— Dams - Bridges	
— Intersecting Ditches or Canals	
— Traverse Lines	

Scale In Feet
 0 500 1000 2000

MAP TO ACCOMPANY APPLICATION APPROPRIATE WATER USE
 FOR IRRIGATION & DOMESTIC USE
 IN SECT. 14 & 16, T-16-S, R-48-E, M.D.M.,
 NYE COUNTY, NEVADA.
 BY MAE FAE VASSAR
 CAUSEY ENGINEERING SERVICE
 P.O. BOX 14846 Las Vegas, Nevada 89114.
 Phone 702-371-6306
 Job No. 7205-5 37601 - 37602 AND 37603

1979 OCT 10 PM 2 18
 22

FILED
 NOV 22 1979
 STATE ENGINEER'S OFFICE

37603 37602 37601