
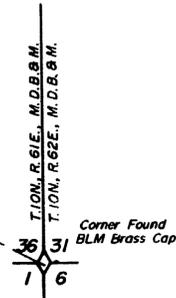
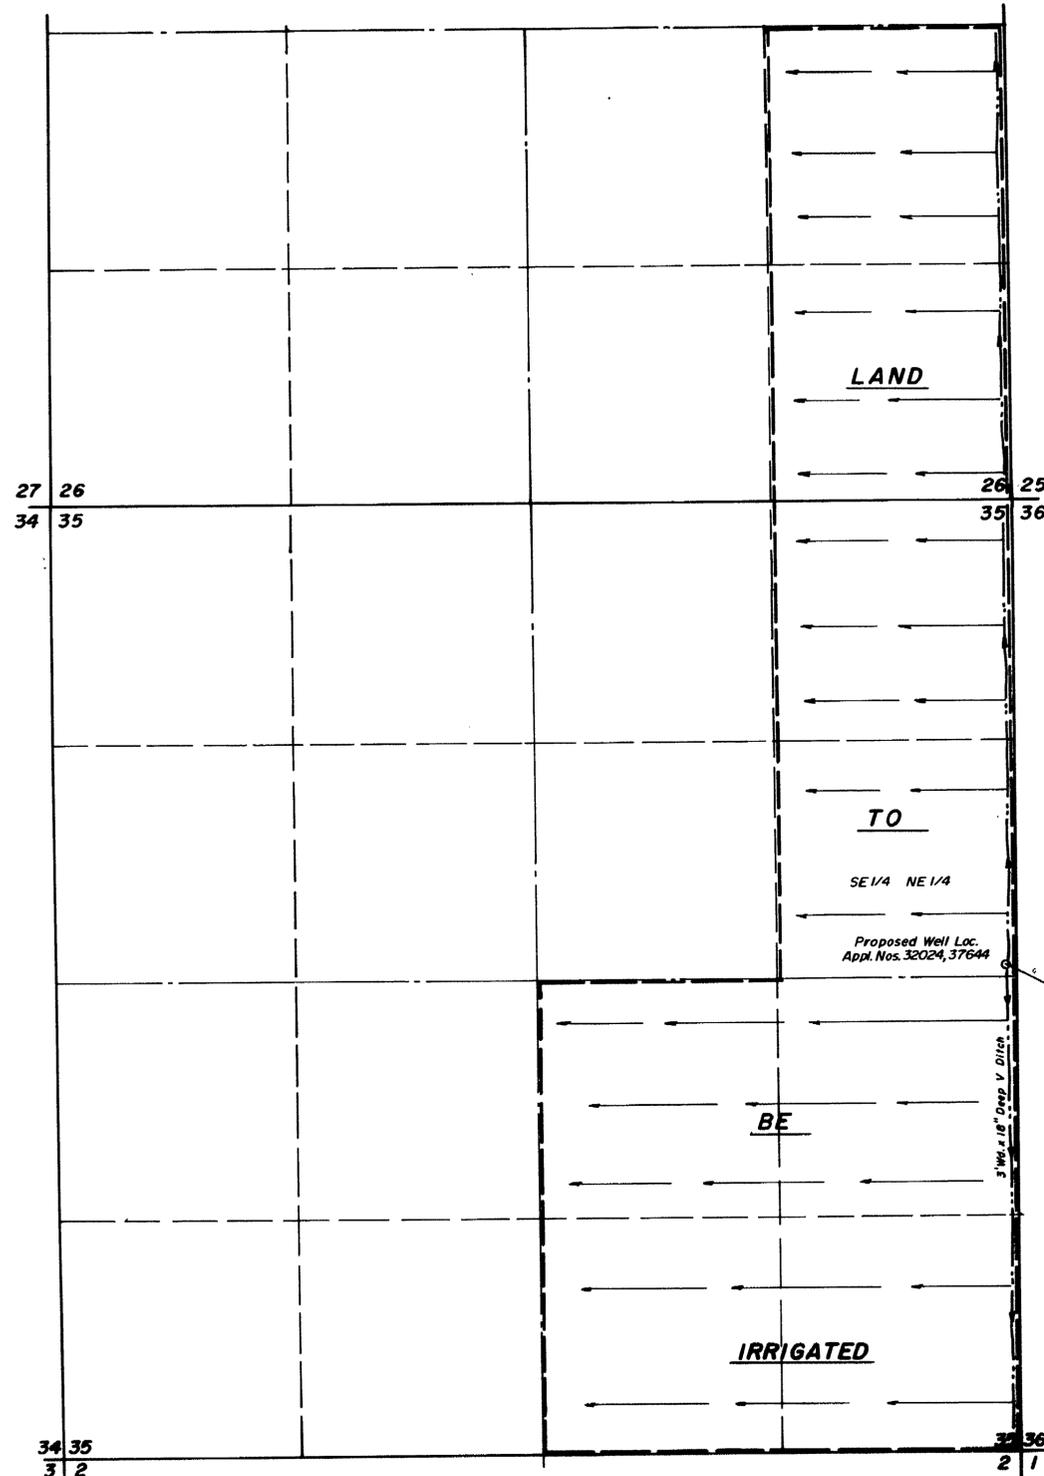


T. 10N., R. 61E., M. D.B. & M.

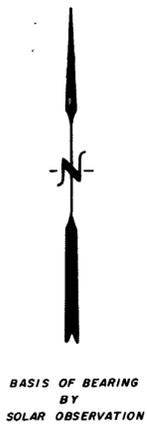

STATE OF NEVADA }
County of White Pine } ss

I, Richard W. Forman, being first duly sworn, depose and say that this map, consisting of one sheet, has been correctly drawn to the designated scale from field notes of a survey made by me on the 13th day of October 1979; that it truly and correctly represents the proposed location and extent of the works used to divert water from Underground Sources, in Nye County, by Marcia L. Gardner for Irrigation and Domestic purposes. That the proposed point of diversion, the approximate location and size of the diverting channel, all reservoirs or basins, the location and names of all other works which will cross or connect with the proposed works, and the boundary of all lands, showing by 40-acre subdivisions the areas proposed to be irrigated, are fully and correctly designated thereon.

Richard W. Forman
State Water Right Surveyor

Subscribed and sworn to before me this 22nd day of October, 1979.

Marcia L. Gardner
Notary Public in and for White Pine County, Nevada



OFFICE
STATE ENGINEER
1979 OCT 24 PM 2 04

FILED
OCT 24 1979
STATE ENGINEER'S OFFICE

SURVEYED & MAPPED
BY
BOUNDY & FORMAN, INC.
ELY, NEVADA
OCTOBER, 1979

MAP TO ACCOMPANY
APPLICATION TO APPROPRIATE WATER
FOR **IRRIGATION & DOMESTIC**
BY **MARCIA L. GARDNER**
FROM **UNDERGROUND SOURCES**

37644