



BASIS OF BEARING: TRUE NORTH USING MAGNETIC DECLINATION OF 17 1/2'

STATE OF NEVADA } S.S.  
COUNTY OF ELKO }

I, ALAN S. BOYACK, BEING FIRST DULY SWORN, DEPOSE AND SAY THAT THIS MAP, CONSISTING OF ONE SHEET, HAS BEEN CORRECTLY DRAWN TO THE DESIGNATED SCALE FROM FIELD NOTES OF A SURVEY MADE UNDER MY SUPERVISION AND DIRECTION, BETWEEN THE 18th DAY OF JUNE, AND THE 20th DAY OF JUNE, 1979; THAT IT TRULY AND CORRECTLY REPRESENTS THE PROPOSED LOCATION AND EXTENT OF THE WORKS USED TO DIVERT WATER FROM SPRINGS IN ELKO COUNTY, BY MCCORMICK BROS. FOR STOCKWATER PURPOSES. THAT THE PROPOSED POINT OF DIVERSION, THE APPROXIMATE LOCATION AND SIZE OF THE DIVERTING CHANNEL, ALL RESERVOIRS OR BASINS, THE LOCATION AND NAMES OF ALL OTHER WORKS WHICH WILL CROSS OR CONNECT WITH THE PROPOSED WORKS, AND THE BOUNDARY OF ALL LANDS, SHOWING BY 40-ACRE SUBDIVISIONS, ARE FULLY AND CORRECTLY DESIGNATED THEREON.


*Alan S. Boyack*  
STATE WATER RIGHT SURVEY NO. 358

SUBSCRIBED AND SWORN TO BEFORE ME THIS 1st DAY OF March, 1979

*Linda L. Reynolds*  
NOTARY PUBLIC IN AND FOR ELKO COUNTY, NEVADA.

LINDA L. REYNOLDS  
Notary Public - State of Nevada  
Elko County Nevada  
My Commission Expires May 2, 1981

SCALE: 1" = 1000'  
0 500 1000 2000 3000 4000 5000

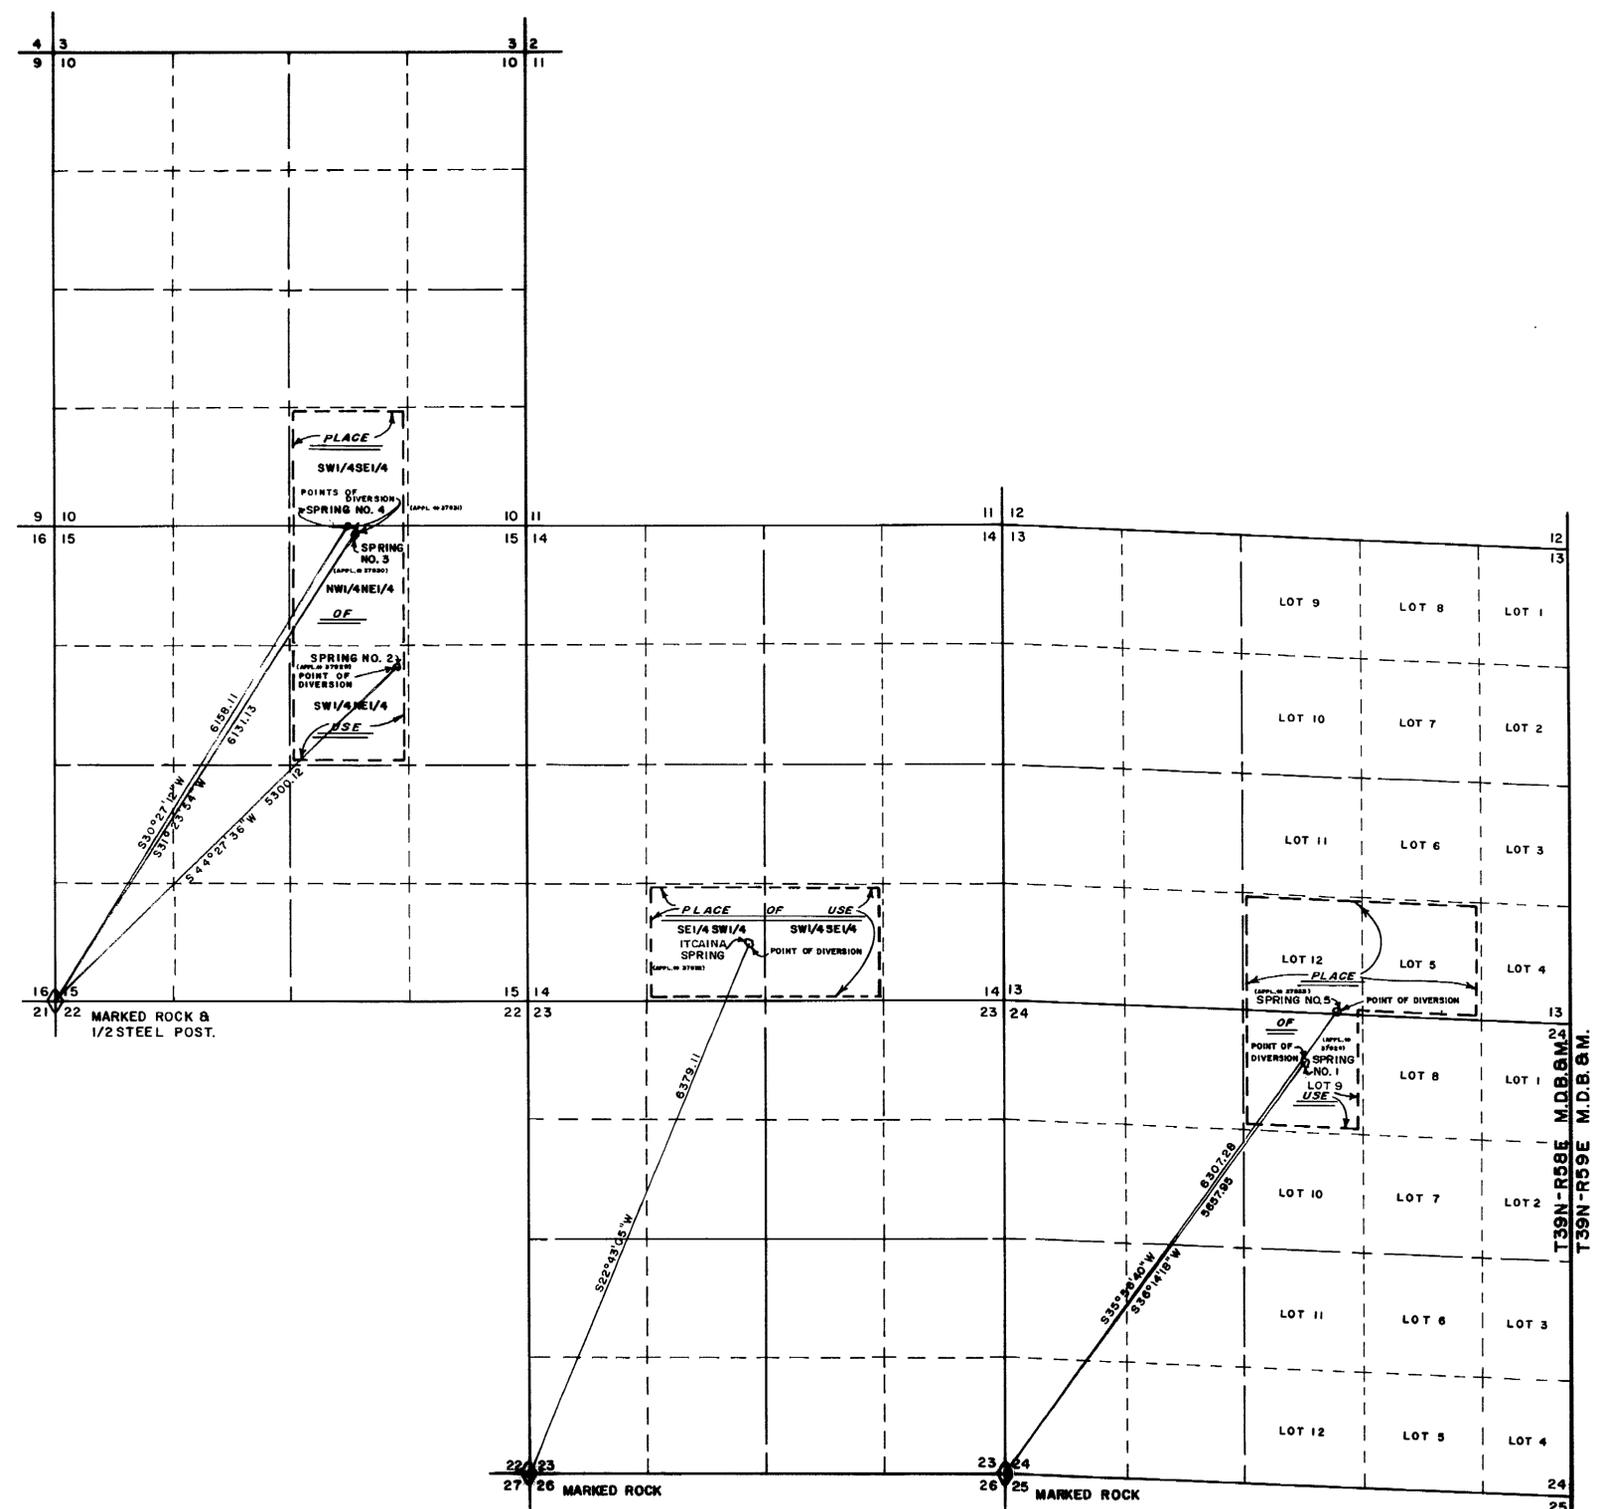

FILED  
NOV 5 1979  
STATE ENGINEER'S OFFICE

NOV 5 PM 2 16

MAP  
TO ACCOMPANY APPLICATION TO APPROPRIATE  
WATER FOR  
STOCKWATER  
BY  
McCORMICK BROS.  
FROM SPRINGS  
BOYACK SURVEYING ELKO, NEVADA W-79049

87833 87832 87831 87830 87829 87828