


37914 CERTIFICATE No. 11390 ISSUED 5/30/86
 37915 CERTIFICATE No. 11391 ISSUED 5/30/86
 37917 CERTIFICATE No. 11392 ISSUED 5/30/86
 37918 CERTIFICATE No. 11393 ISSUED 5/30/86
 37919 CERTIFICATE No. 11394 ISSUED 5/30/86
 37920 CERTIFICATE No. 11395 ISSUED 5/30/86
 37921 CERTIFICATE No. 11396 ISSUED 5/30/86
 37922 CERTIFICATE No. 11397 ISSUED 5/30/86

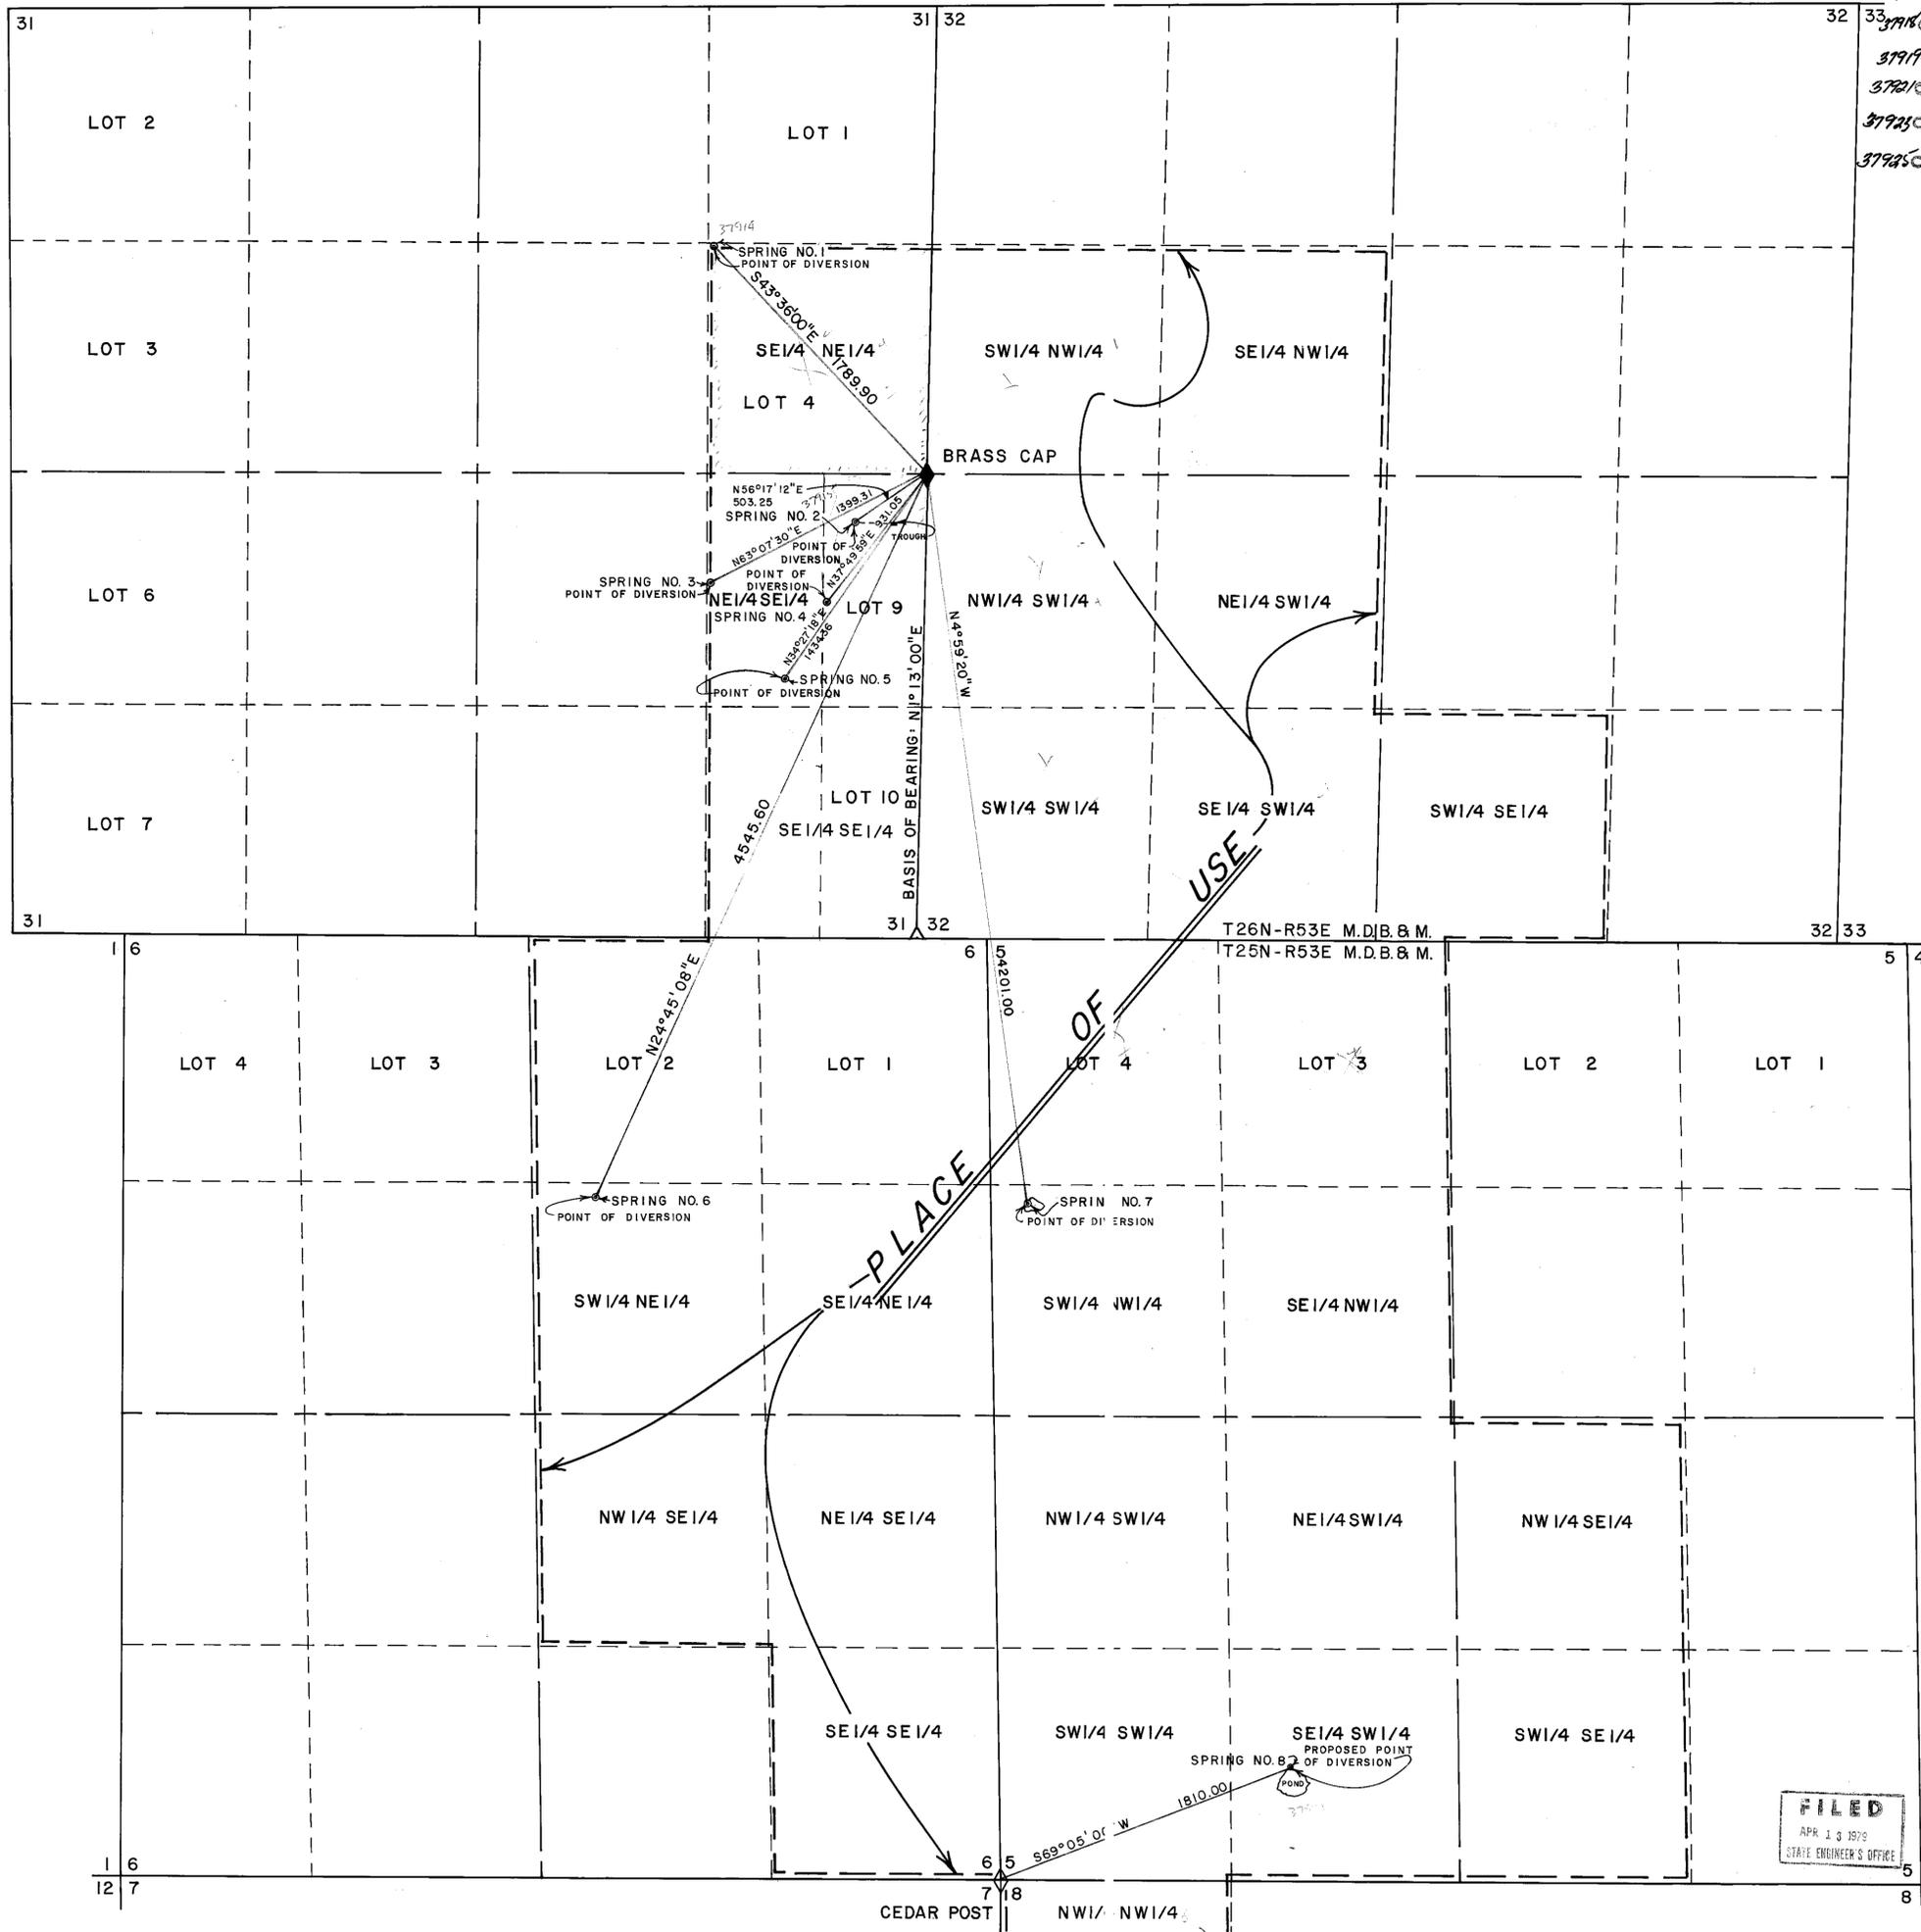


STATE OF NEVADA } S.S.
 COUNTY OF ELKO }

I, ALAN S. BOYACK, BEING FIRST DULY SWORN, DEPOSE AND SAY THAT THIS MAP, CONSISTING OF ONE SHEET, HAS BEEN CORRECTLY DRAWN TO THE DESIGNATED SCALE FROM FIELD NOTES OF A SURVEY MADE UNDER MY SUPERVISION AND DIRECTION, BETWEEN THE 12th DAY OF DEC. , AND THE 13th DAY OF DEC. , 1978; THAT IT TRULY AND CORRECTLY REPRESENTS THE PROPOSED LOCATION AND EXTENT OF THE WORKS USED TO DIVERT WATER FROM SPRINGS AND PONDS IN EUREKA COUNTY, BY DENNY S. & DELLA C. MULFORD FOR STOCKWATER, IRRIGATION AND DOMESTIC PURPOSES. THAT THE PROPOSED POINT DIVERSION, THE APPROXIMATE LOCATION SIZE OF THE DIVERTING CHANNEL, ALL RESERVOIRS OR BASINS, THE LOCATION AND NAMES OF ALL OTHER WORKS WHICH WILL CROSS OR CONNECT WITH THE PROPOSED WORKS, AND THE BOUNDARY OF ALL LANDS, SHOWING BY 40-ACRE SUBDIVISIONS, ARE FULLY AND CORRECTLY DESIGNATED THEREON.

Alan S. Boyack
 STATE WATER RIGHT SURVEYOR NO. 358

SUBSCRIBED AND SWORN TO BEFORE ME THIS 12th DAY OF April, 1979

Linda L. Reynolds
 NOTARY PUBLIC IN AND FOR ELKO, COUNTY, NEVADA.

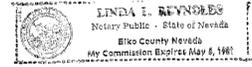

SCALE: 1" = 500'



FILED
 APR 13 1979
 STATE ENGINEER'S OFFICE

MAP
 TO ACCOMPANY APPLICATION TO APPROPRIATE WATER FOR
 STOCKWATER, IRRIGATION AND DOMESTIC BY
 DENNY S. AND DELLA C. MULFORD FROM SPRINGS AND PONDS
 BOYACK SURVEYING ELKO, NEVADA. W79009

V10852
 V10851
 V10850

V10849 V10848 V10847 V10846 V10845 42526 37925 37924 37923 37922 37921 37920 37919 37918 37917 37916 37915 37914