


POINT OF DIVERSION WELL

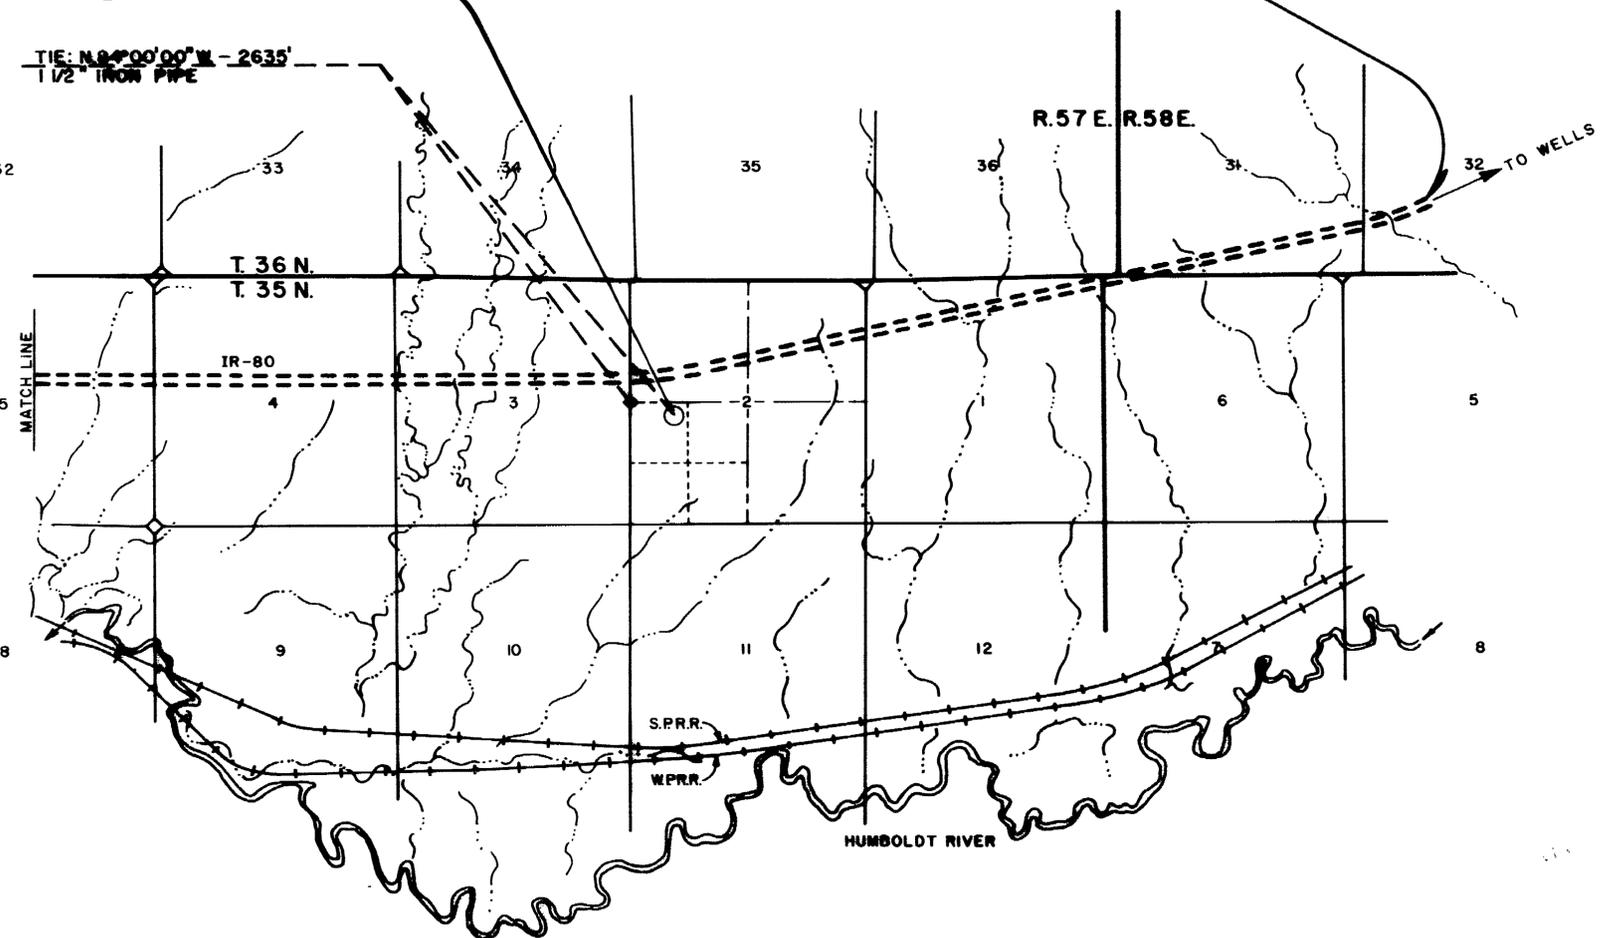


**STATE OF NEVADA
CARSON CITY**

I, Kim Koenig, being first duly sworn, depose and say that this map, consisting of one sheet, has been correctly drawn to the designated scale from the field notes of a survey under my supervision and direction, between the 5th day of MARCH and the 7th day of MARCH, 1979; that it truly and correctly represents the proposed location of the well used to divert water from an underground source in County, by the State of Nevada, acting by and through its Department of Highways, for industrial road construction. That the proposed point of diversion, the location and size of the proposed drilled well, and the boundary of all lands, showing by 40 acre subdivisions, the areas proposed to be irrigated, are fully and correctly designated thereon.

Kim Koenig
State Water Right Surveyor No. 402

SUBSCRIBED AND SWORN TO BEFORE ME
THIS 16th DAY OF APRIL, 1979. NOTARY
PUBLIC IN AND FOR CARSON CITY, NEVADA.

Ray B. Blaine

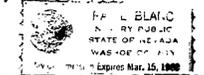

BEARING SOURCE: HWY. DEPT. SURVEY - WEST
BOUNDARY SECTION 2, T. 35 N., R. 57 E., M.D.M.
BEARS NORTH.



38032

FILED
APR 30 1979
STATE ENGINEER'S OFFICE

MAP

TO ACCOMPANY APPLICATION TO APPROPRIATE
WATER FOR PUBLIC HIGHWAY PURPOSES

SERIAL NO. 38032

DATE: APRIL ELKO COUNTY

BY: NEVADA STATE HIGHWAY DEPT. FROM: WELL

TRACED: J.L.L.
CHECKED:

38032