

STATE OF NEVADA }
 COUNTY OF DOUGLAS } SS.

I, RONALD W. TURNER, BEING FIRST DULY SWORN, DISPOSE AND SAY THAT THIS MAP CONSISTING OF ONE SHEET, HAS BEEN CORRECTLY DRAWN TO THE DESIGNATED SCALE, AND MADE UNDER MY SUPERVISION AND DIRECTION ON THE 25TH DAY OF MAY, 1979. THAT IT TRULY AND CORRECTLY REPRESENTS THE PROPOSED LOCATION AND EXTENT OF THE WORKS USED TO DIVERT WATER FROM AN UNDERGROUND SOURCE IN DOUGLAS COUNTY FOR QUASI-MUNICIPAL PURPOSES, THAT THE PROPOSED POINT OF DIVERSION OF ALL RESERVOIRS AND/OR BASINS THE NAMES AND LOCATION OF ALL OTHER WORKS WHICH WILL CROSS OR CONNECT WITH THE PROPOSED WORKS, AND THE BOUNDARY OF ALL LANDS, UPON WHICH WATER APPLIED FOR THEREON, IS PROPOSED TO BE USED, ARE FULLY AND CORRECTLY DESIGNATED HEREON.

Ronald W. Turner
 STATE WATER RIGHTS SURVEYOR N° 523



STATE OF NEVADA }
 COUNTY OF DOUGLAS } SS.

SUBSCRIBED AND SWORN BEFORE ME THIS 25TH DAY OF MAY, 1979.
 A NOTARY PUBLIC IN AND FOR SAID COUNTY AND STATE.

ROLAND L. ADAMS
 NOTARY PUBLIC - STATE OF NEVADA
 DOUGLAS COUNTY
 My Commission Expires

Roland L. Adams
 NOTARY PUBLIC

BASIS OF BEARING FOR THIS MAP IS "N. 89° 31' E.", ALONG THE NORTH LINE OF SECTION 18, T10N., R22E., M.D.M.

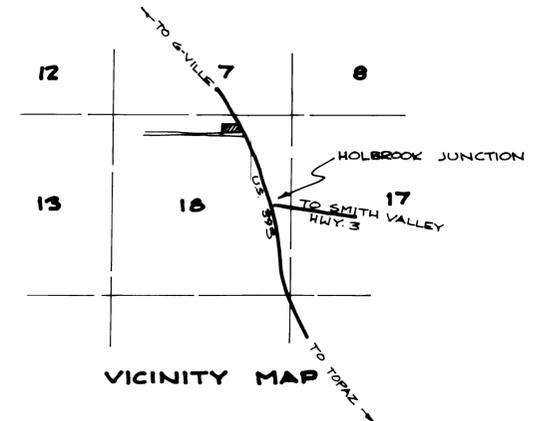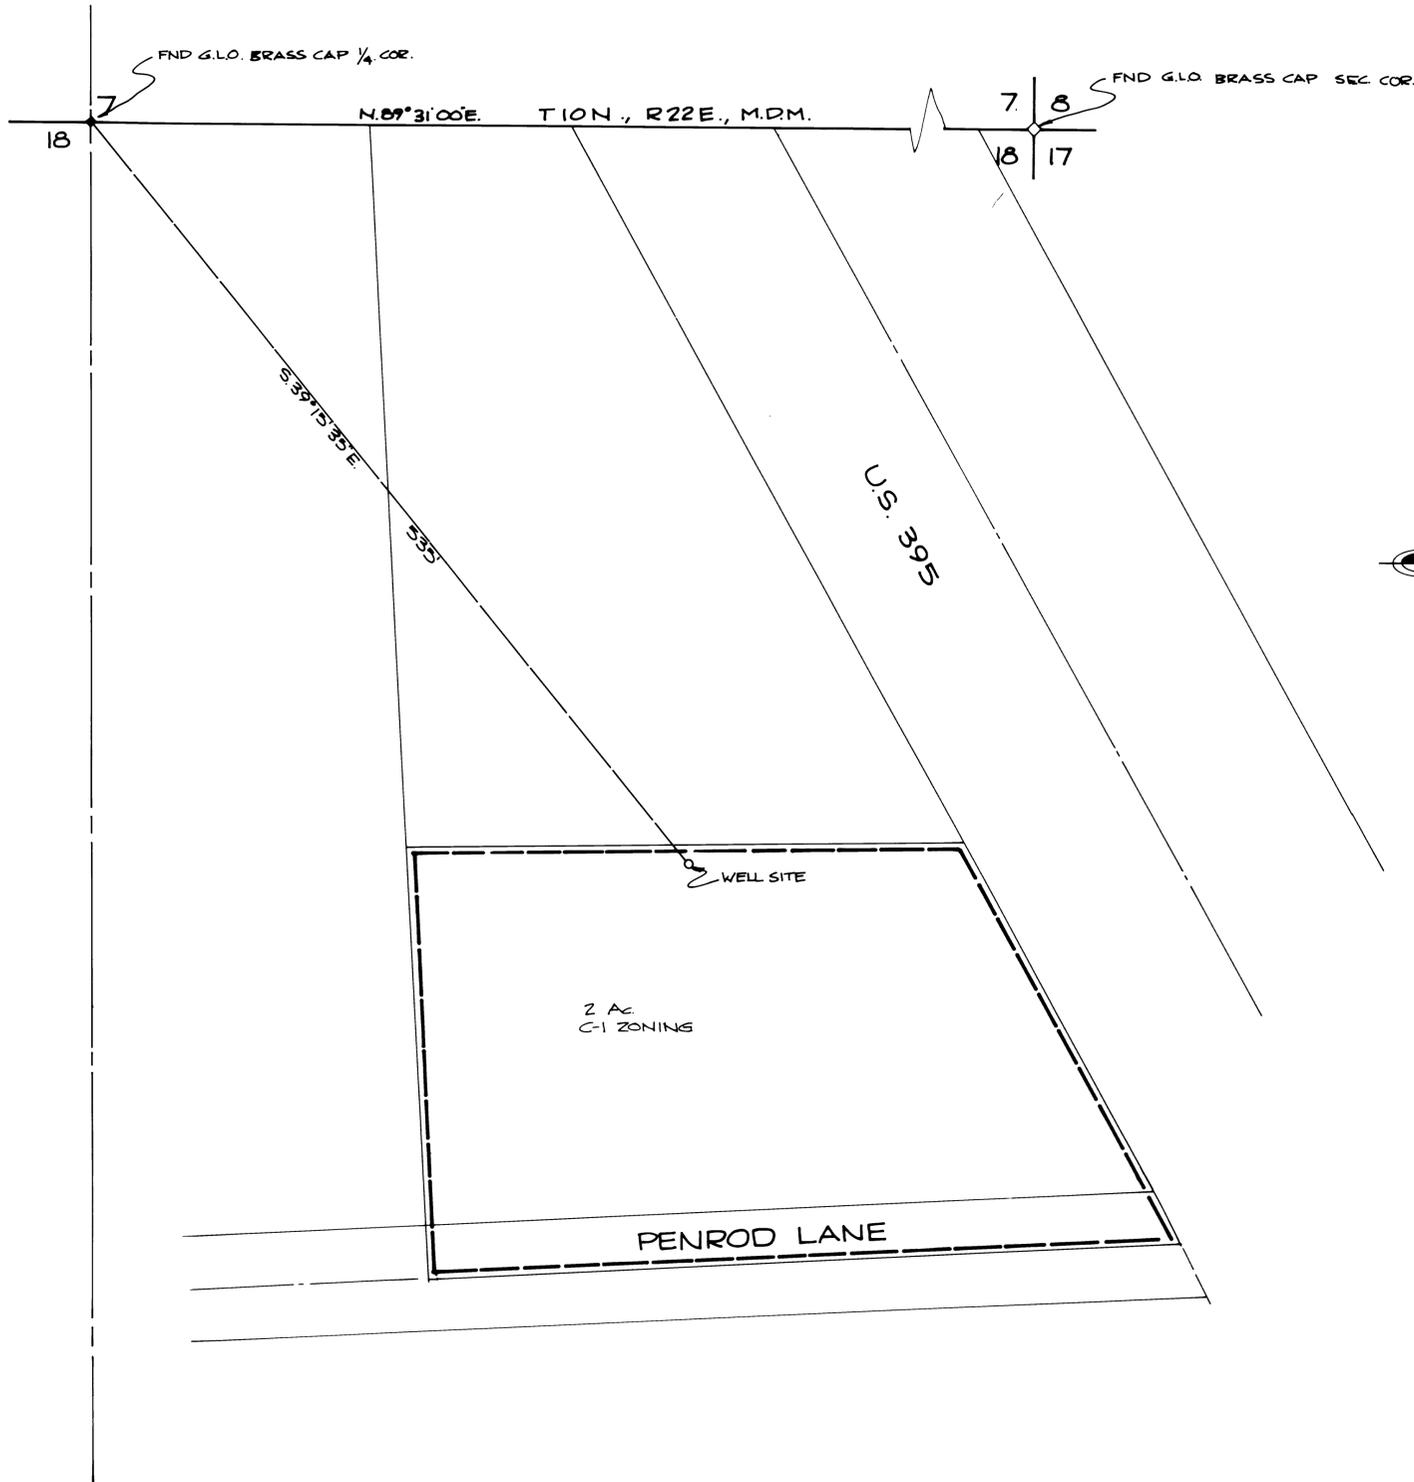

VICINITY MAP



OFFICE
 STATE ENGINEER
 1979 JUN 5 PM 1 10

FILED
 JUNE 5 1979
 STATE ENGINEER'S OFFICE

MAP TO ACCOMPANY
 APPLICATION TO
 APPROPRIATE WATER
 FOR QUASI-MUNICIPAL
 COMMERCIAL.
 BY: JACK BEMIS
 FROM: AN UNDERGROUND
 SOURCE

45255 38269