

Found Corner - brass cap in mound of rocks with steel fencepost
 T16N, R63E
 S14 1318
 S23 324
 1974
 RL3 1404

Found brass cap in mound of rocks with steel fencepost
 T16N, R63E
 S23 324
 1967
 BLM

Found Corner - brass cap in mound of rocks
 T16N, R63E
 S23 324
 S24 325
 1967
 BLM

Basis of bearing west line of Section 24

T.16 N., R.63 E. M.D.B. & M.

STATE of NEVADA } 55
 County of White Pine }


I, Richard E. Fonger, being first duly sworn depose and say that this map, consisting of one sheet, has been correctly drawn to the designated scale from field notes of a survey made by me, (or under my supervision and direction), between the 20th day of June, and the 6th day of June, 1979; that it truly and correctly represents the proposed location and extent of works used to divert water from underground in White Pine, county by Dell or Ellen Mcintosh for irrigation and domestic purposes. That the proposed point of diversion, the approximate location and size of the diverting channel, all reservoirs or basins, the locations and names of all other works which will cross or connect with the proposed works, and the boundary of all lands, showing by 40-acre subdivisions the areas proposed to be irrigated, are fully and correctly designated thereon.

Richard E. Fonger
 (State water rights Surveyor)
 No. 497

Subscribed and Sworn to before me
 this 8th day of June, 1979
 Notary Public in and for White Pine County, Nevada

JOAN JOHNSON
 Notary Public - State of Nevada
 White Pine County
 My Commission Expires Dec. 18, 1979

Joan Johnson
 (Notary Public)

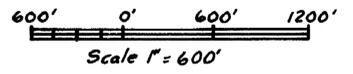

38319

OFFICE
 STATE ENGINEER
 WASHINGTON

FILED
 NOV 5 1979
 STATE ENGINEER'S OFFICE

MAP TO ACCOMPANY
 APPLICATION TO APPROPRIATE WATER
 FOR
 DOMESTIC IRRIGATION
 FROM
 UNDERGROUND SOURCE
 BY
 DELL OR ELLEN MCINTOSH

38319

SECTION	SUBDIVISION	TOWNSHIP	RANGE	CULTIVATED ACREAGE	DESCRIPTION OF CULTURE	DATE OF FIRST CULTURE
23	SW 1/4 NE 1/4	T. 16. N	R. 63. E	5.53	GRAIN	
23	SW 1/4 NE 1/4	T. 16. N	R. 63. E	4.78	HAY	
23	SW 1/4 NE 1/4	T. 16. N	R. 63. E	.375	GARDEN	
				TOTAL	10.685	

STATE OF NEVADA }
COUNTY OF WHITE PINE } S.S.



I, RICHARD E. FONGER, BEING FIRST DULY SWORN, DEPOSE AND SAY THAT THIS MAP, CONSISTING OF ONE SHEET, HAS BEEN CORRECTLY DRAWN TO THE DESIGNATED SCALE FROM FIELD NOTES OF A SURVEY MADE UNDER MY SUPERVISION AND DIRECTION, ON THE 20th DAY OF DECEMBER 1985, THAT IT TRULY AND CORRECTLY REPRESENTS THE LOCATION AND EXTENT OF THE WORKS USED TO DIVERT WATER FROM AND UNDERGROUND SOURCE IN WHITE PINE COUNTY, BY DELL & ELLEN McINTOSH FOR DOMESTIC AND IRRIGATION PURPOSES UNDER APPLICATION No. 58319 THAT THE POINT OF DIVERSION, THE LOCATION, SIZE OF THE DIVERTING CHANNEL, LOCATION AND DESCRIPTION OF ALL MEASURING DEVICES, THE LOCATION AND EXTENT OF LANDS OWNED OR CONTROLLED BY THE APPLICANT UPON WHICH WATER APPLIED FOR UNDER APPLICATION No. 58319 IS USED, TOGETHER WITH THE AREA AND KIND OF CULTURE IN EACH 40-ACRE SUBDIVISION AND THE LOCATION AND NAMES OF ALL OTHER WORKS OR STREAMS WHICH ARE CROSSED BY OR CONNECTED WITH SAID WORKS ARE FULLY AND CORRECTLY DESIGNATED THEREON.

Richard E. Fonger
RICHARD E. FONGER
STATE OF NEVADA WATER RIGHT SURVEYOR
No. 497


ACKNOWLEDGEMENT

SUBSCRIBED AND SWORN TO BEFORE ME ON THIS 17 DAY OF July, 1986

Clare D. Ford
NOTARY PUBLIC IN AND FOR
WHITE PINE COUNTY, NEVADA

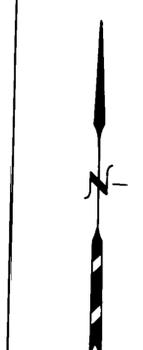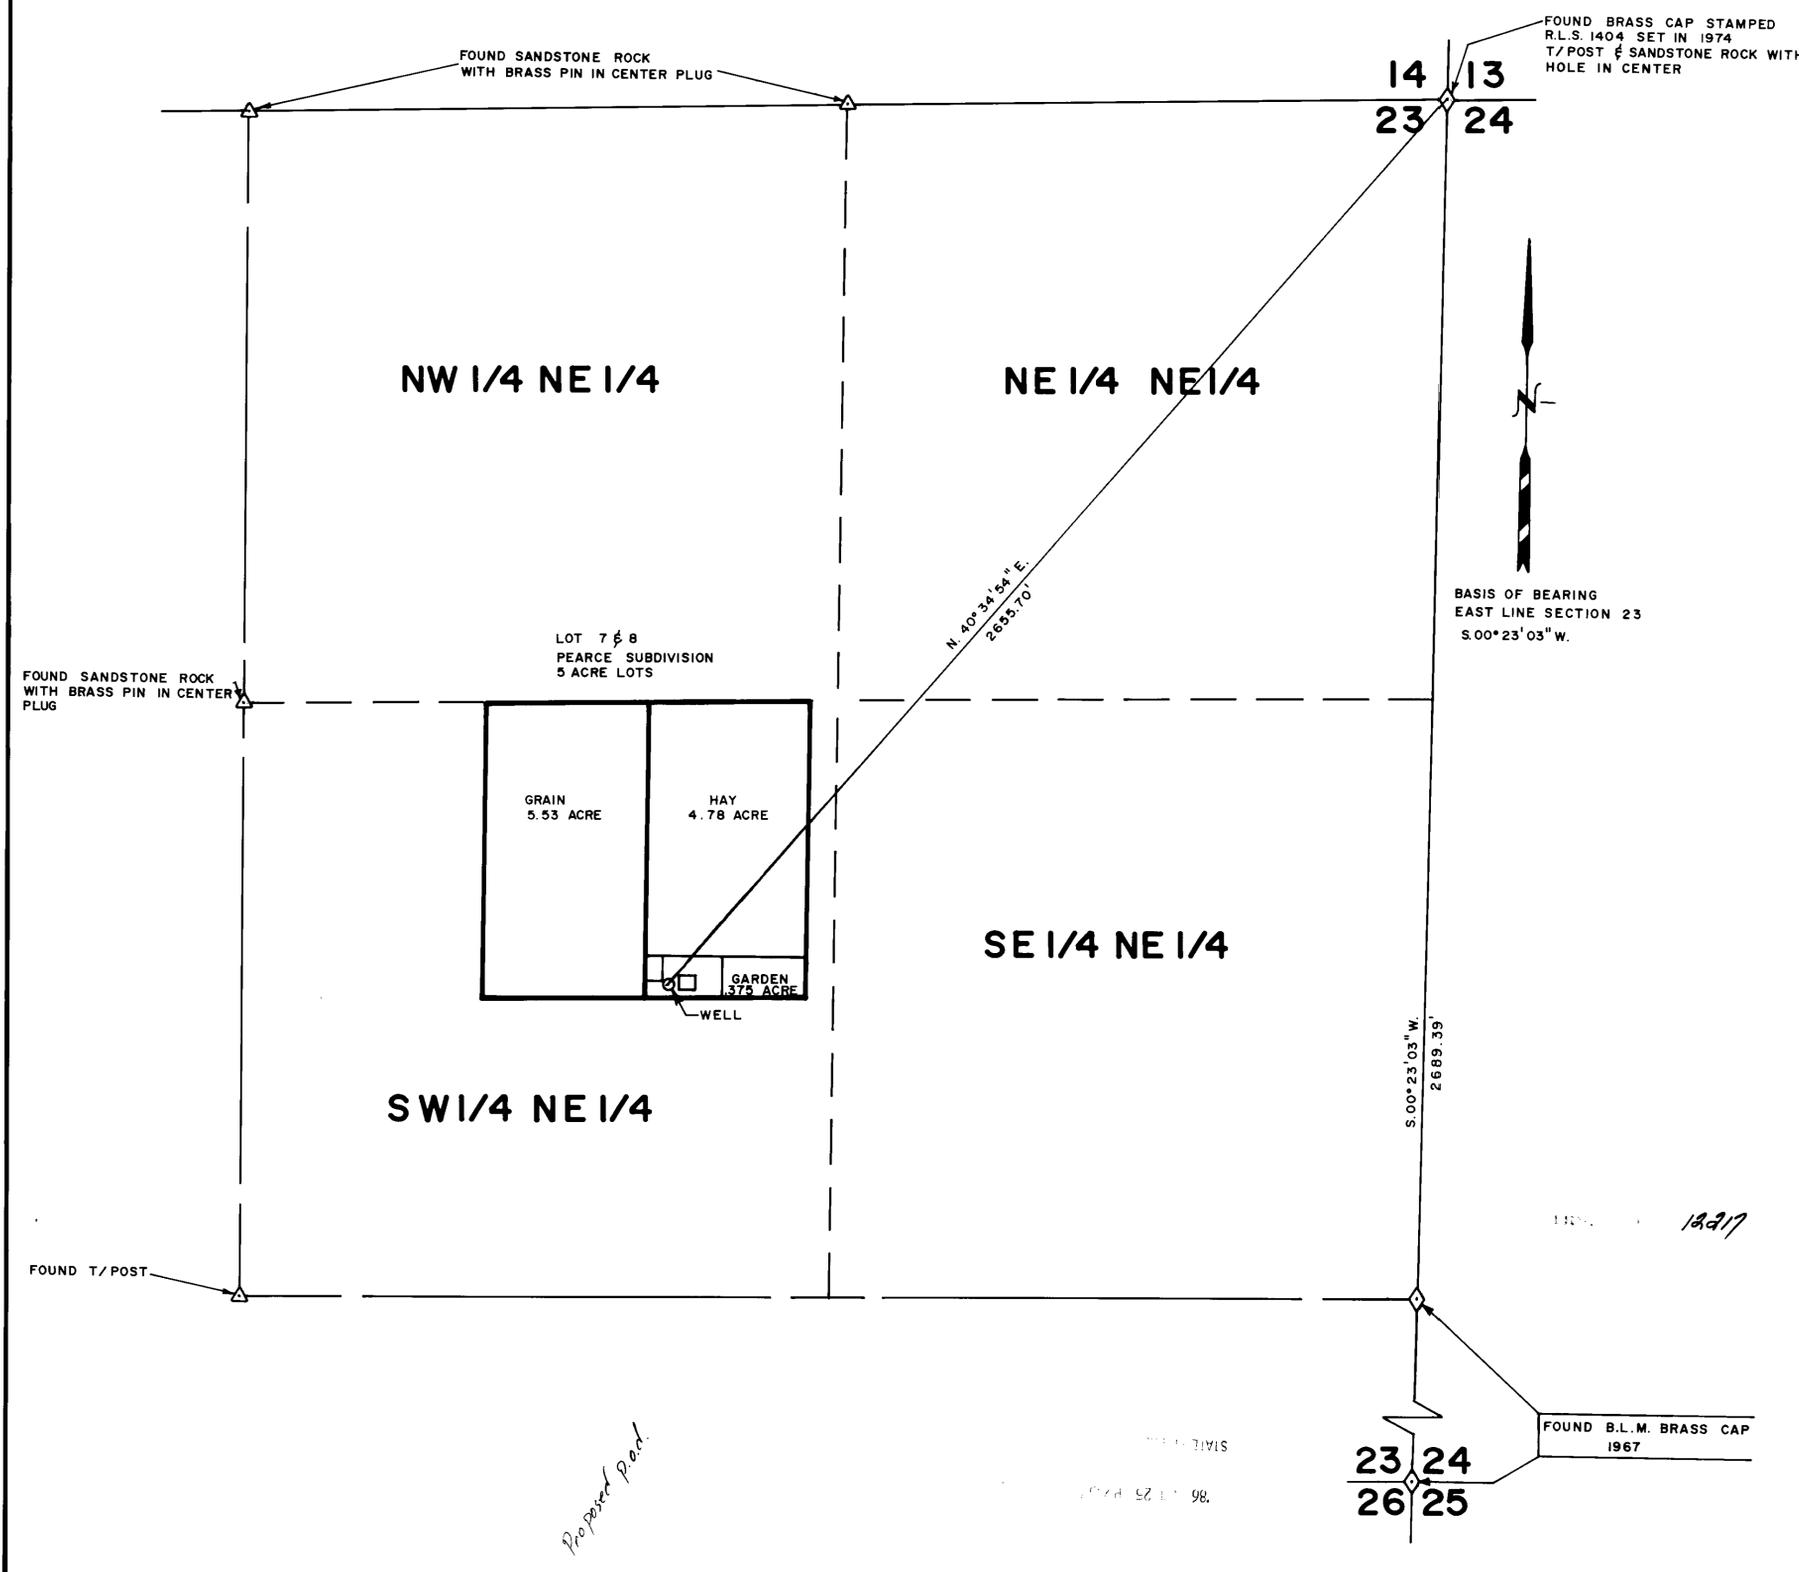

BASIS OF BEARING
EAST LINE SECTION 23
S. 00° 23' 03\" W.

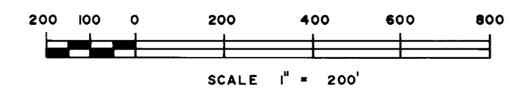

MAP
TO ACCOMPANY PROOF OF
BENEFICIAL USE
FOR DOMESTIC and IRRIGATION
SHOWING A PORTION OF THE SW 1/4 NE 1/4 OF
SECTION 23, TOWNSHIP 16 NORTH,
RANGE 63 EAST M. D. B. & M.
BY **DELL & ELLEN McINTOSH**
DATE 1-5-86 SCALE 1\"/>

FONGER SURVEY
PO BOX 498
401 MURRY ST.
ELY, NEVADA 89301
1-(702)-289-2898

57251 88319